


**Legend:**  
- Indicates Application Site Boundary

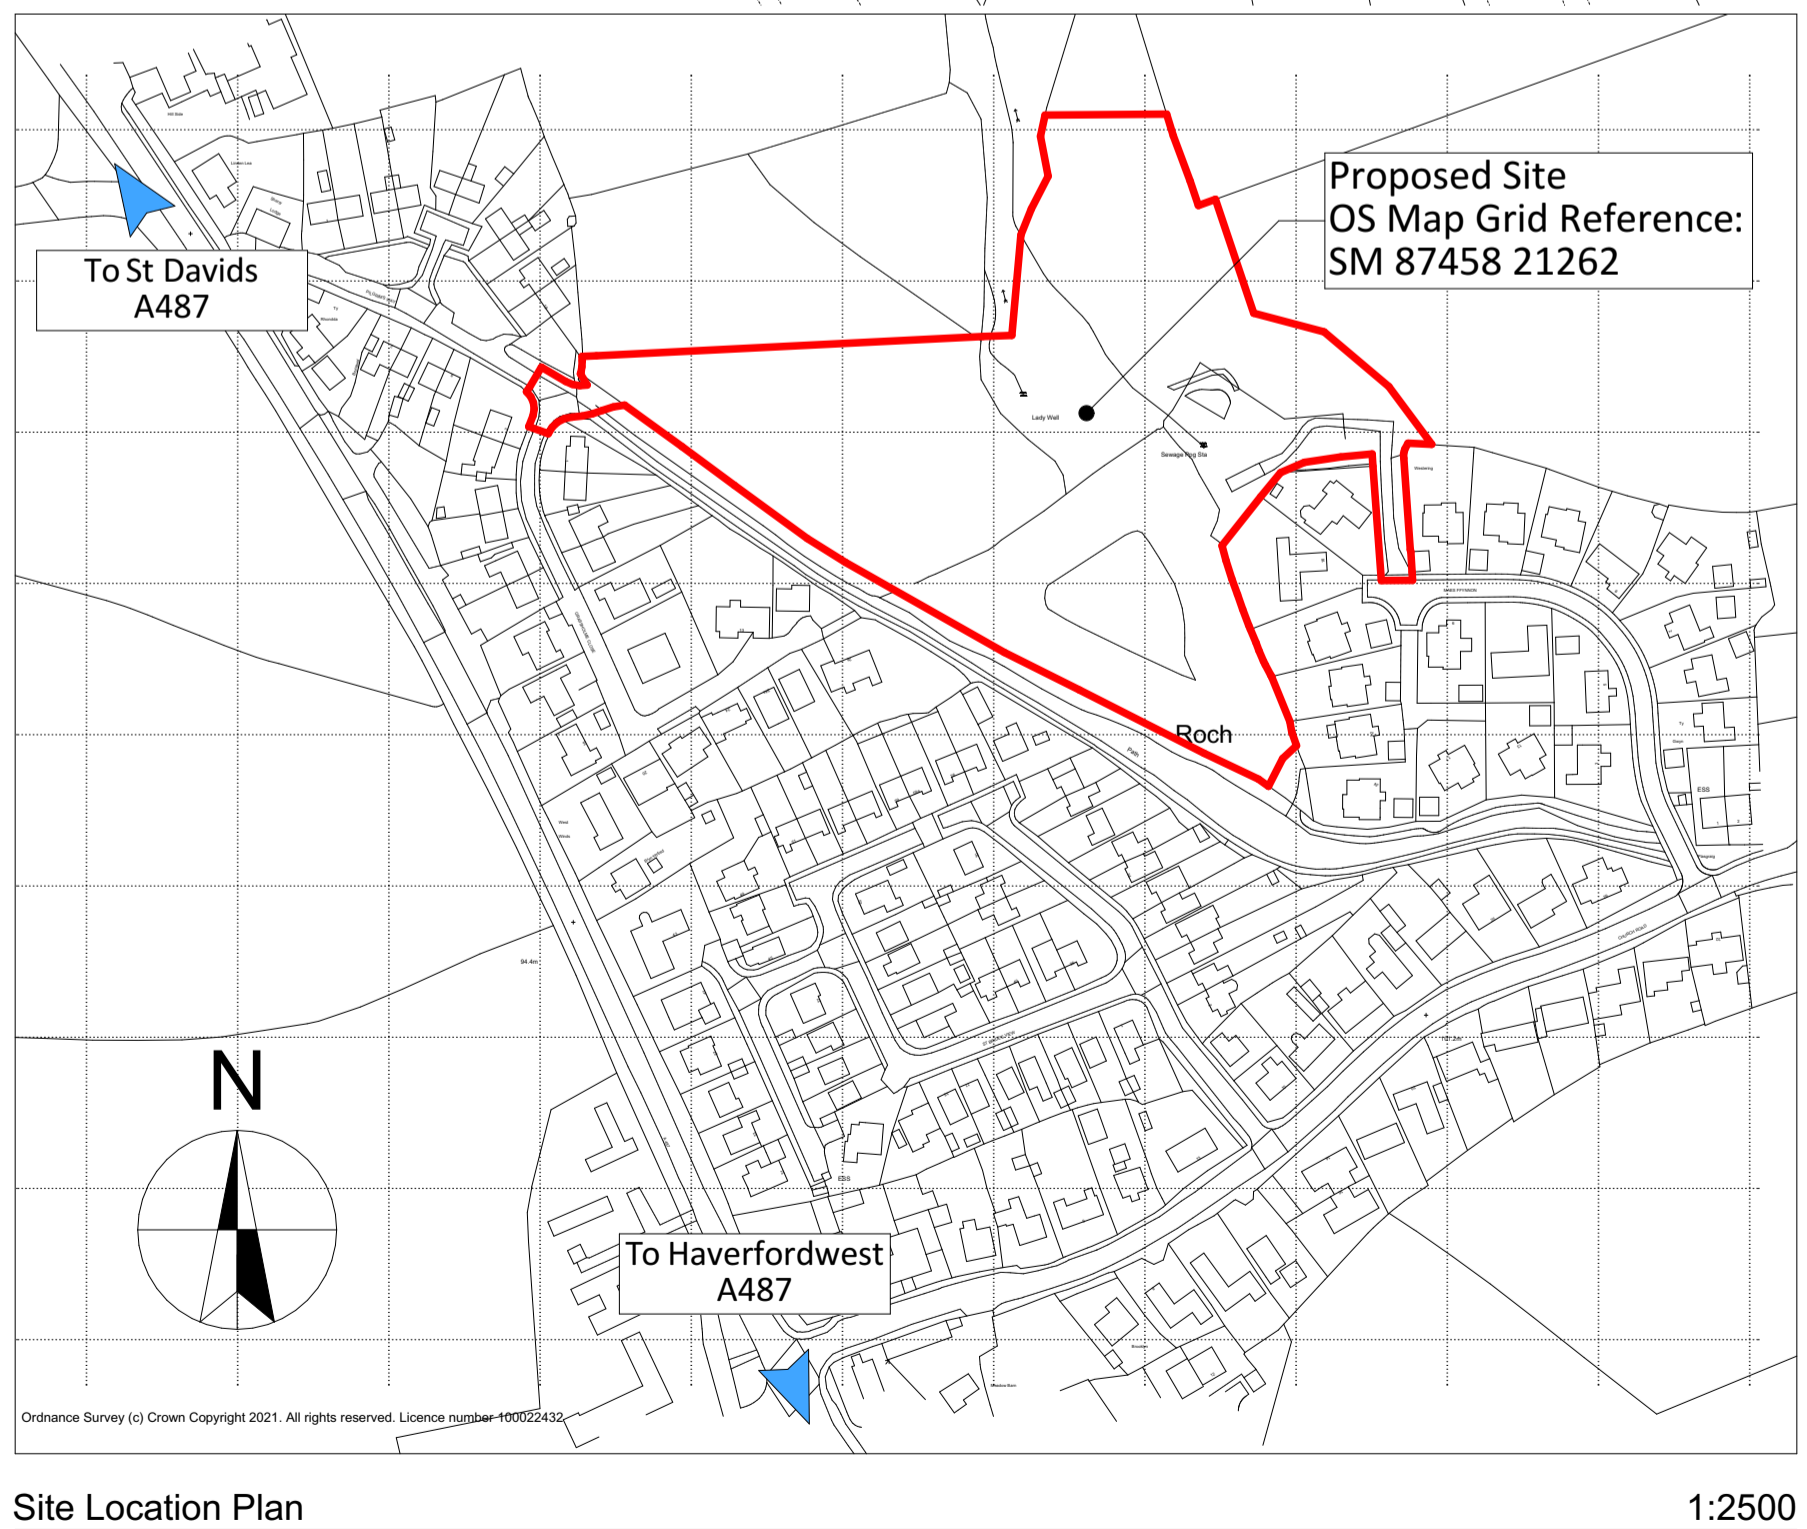

Site Location Plan 1:2500

Topographical Survey 1:500

Revision:	Date:	By:	Notes:

**RLH** architectural  
16 Main Street, Fishguard, Pembrokeshire, SA65 9JU  
01348 435004/06  
design@rlharchitectural.com  
www.rlharchitectural.com

Client: WAKEFIELD DEVELOPMENTS PEMBROKESHIRE LIMITED  
Scale: Noted  
Date: April '23  
Drawn: SE/RH  
Job Title: Proposed Residential Development, Land East of Pilgrims Way, Roch, Pembrokeshire SA62 6BQ  
Drawing Title: SURVEY DRAWINGS - Topographic Site Plan & OS Map Location Plan  
**R534 S-01**