






Street Section/Elevation A-A 1:200

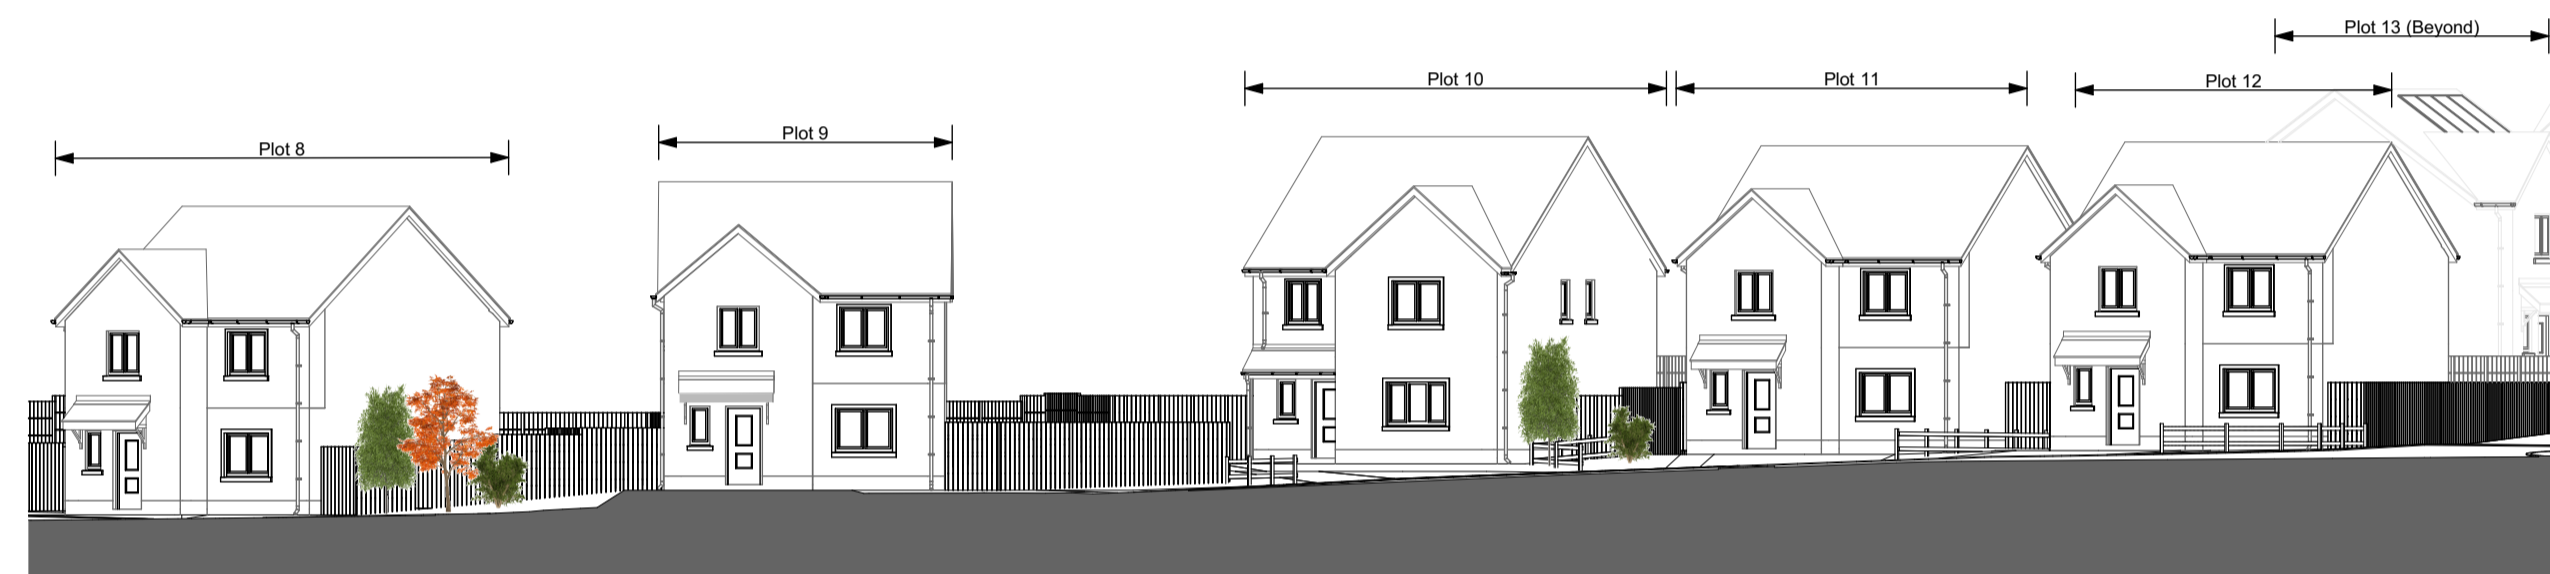

Street Section/Elevation B-B 1:200

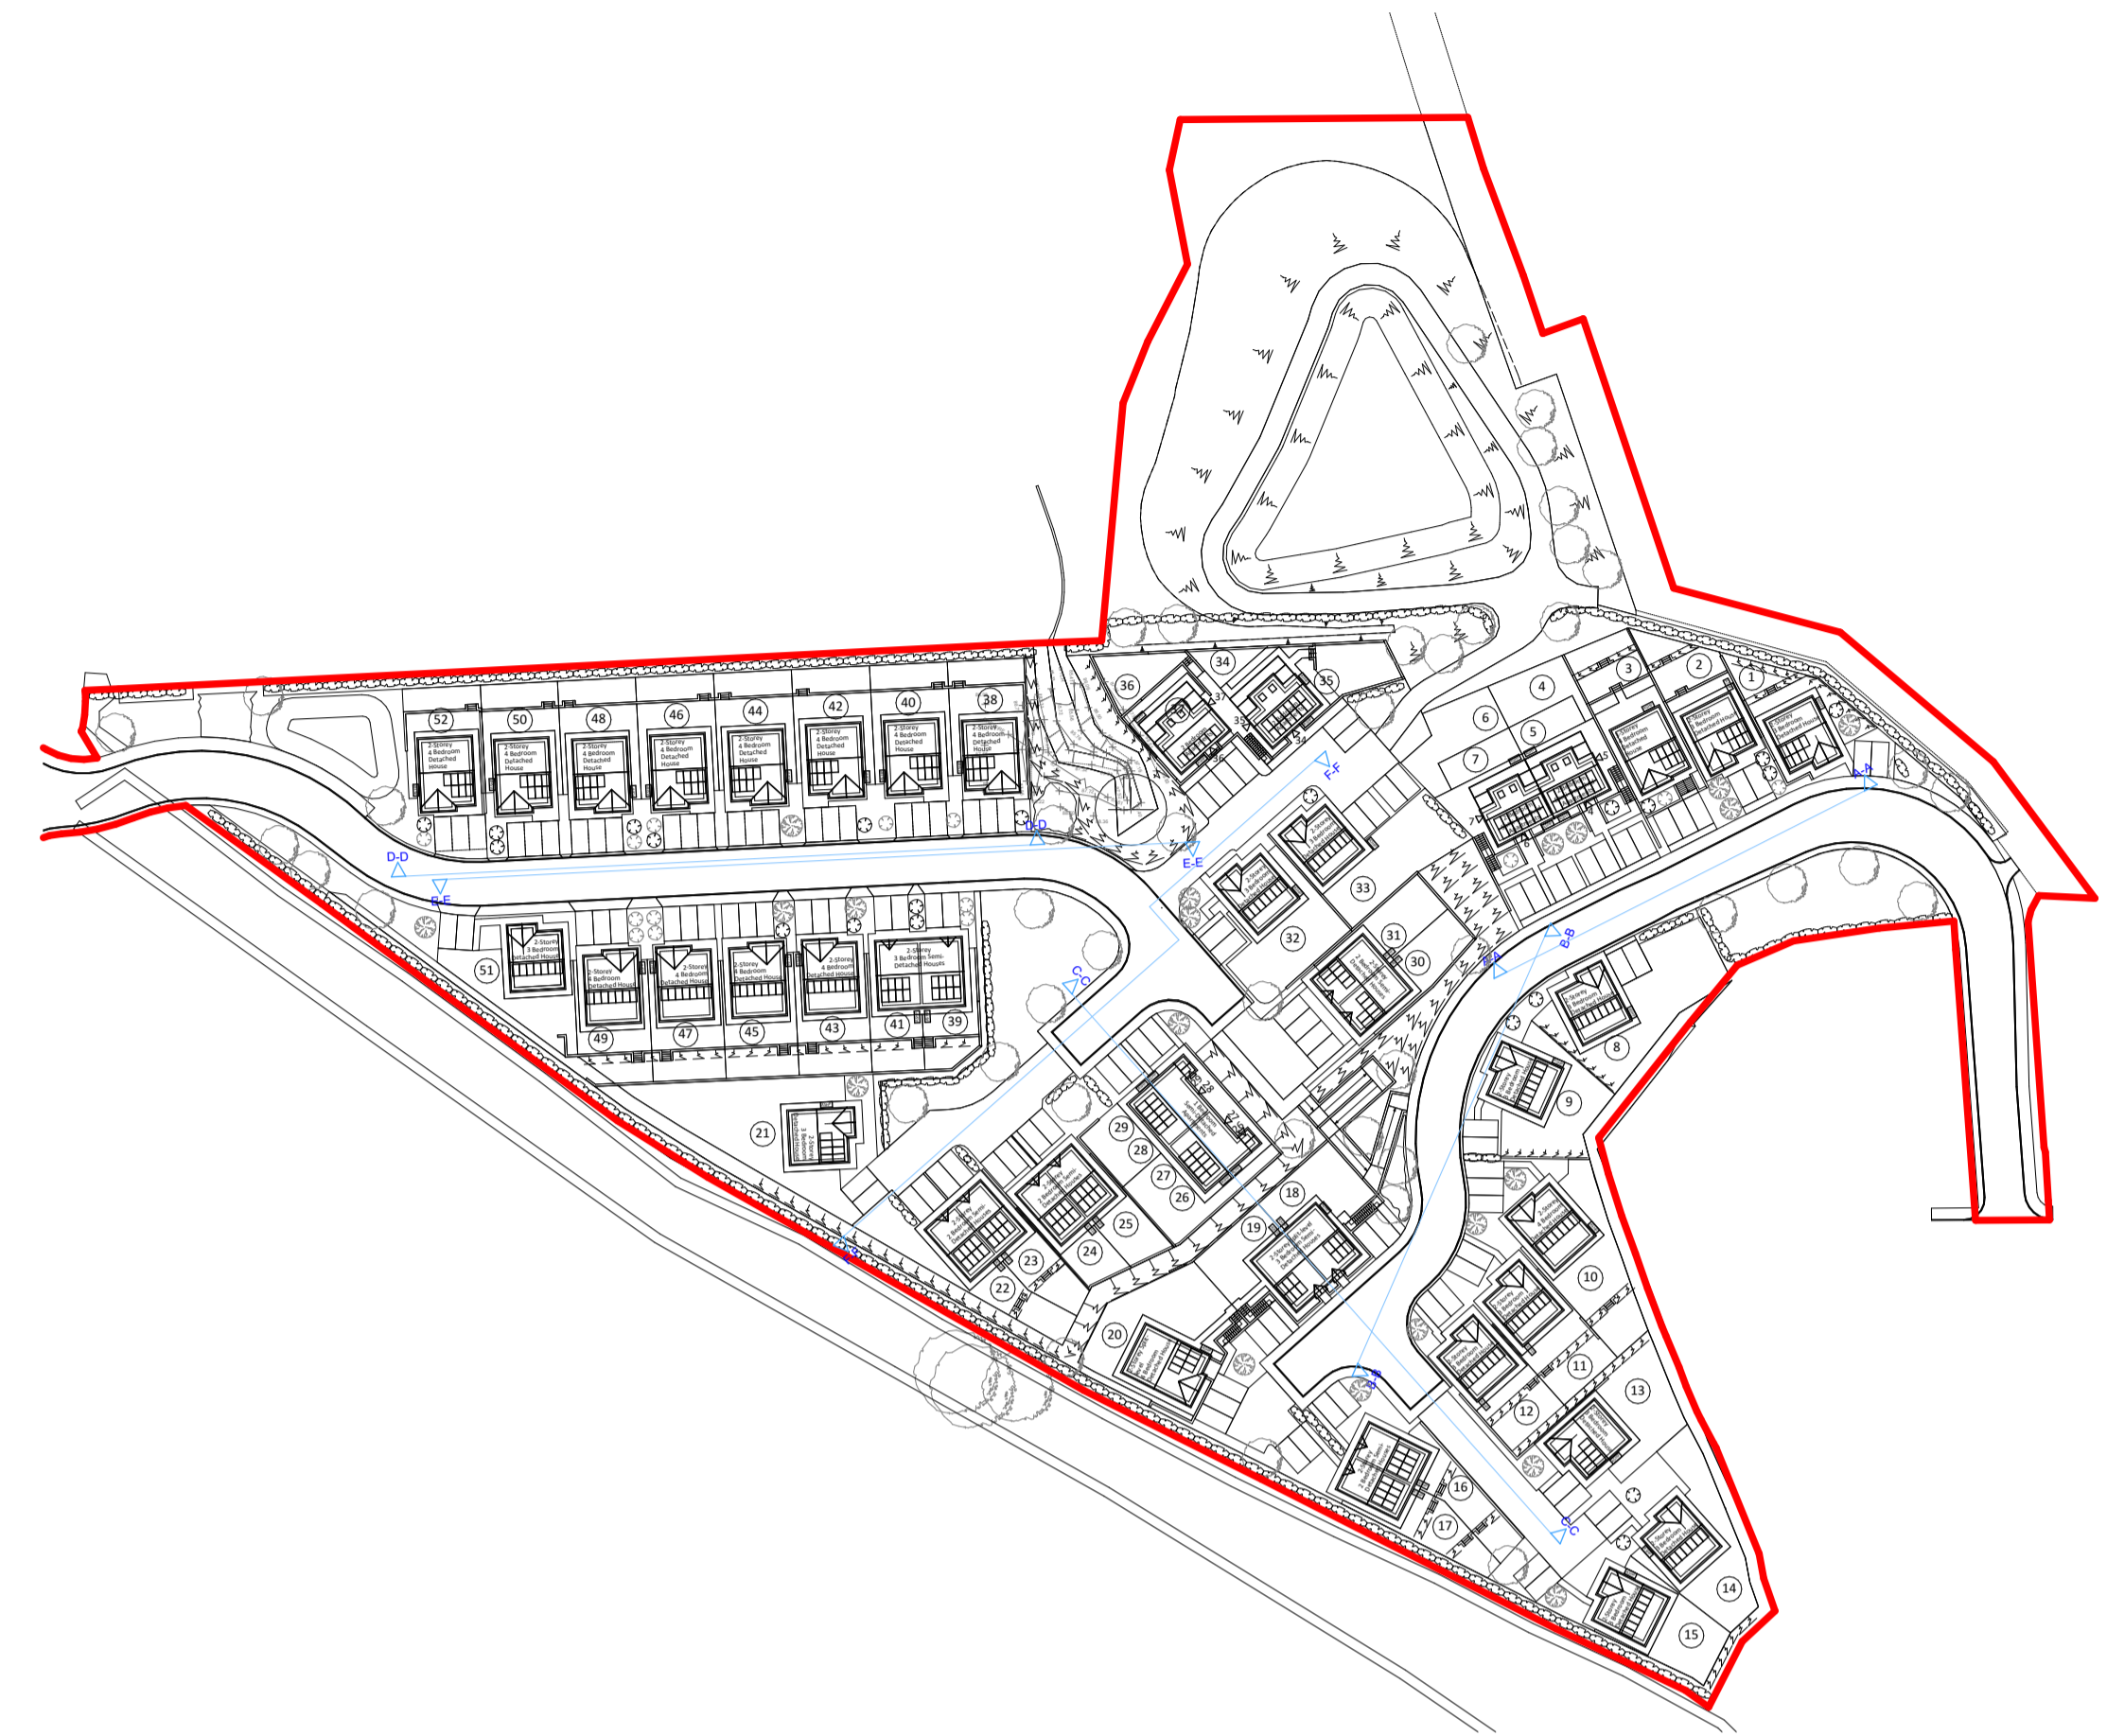

Key Plan 1:1000

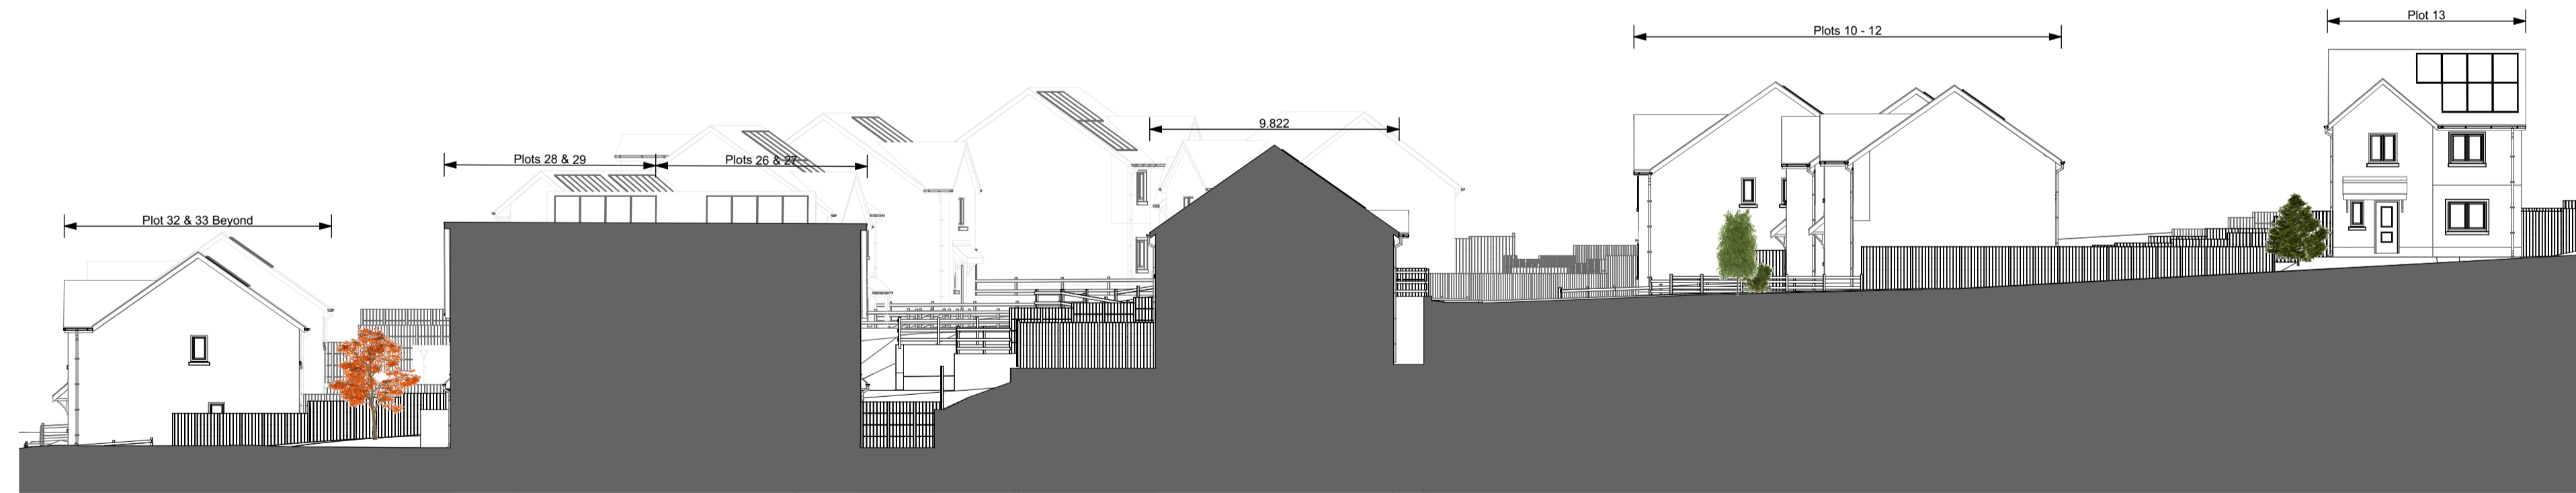

Street Section/Elevation C-C 1:200

Revision:	Date:	By:	Notes:
Revision A - General Updates	4th May 2023	SE/RH	

16 Main Street,
 Fishguard,
 Pembrokeshire,
 SA65 9HJ
 01348 435004/06
 design@rlharchitectural.com
 www.rlharchitectural.com

Client: WAKEFIELD DEVELOPMENTS PEMBROKESHIRE LIMITED	Scale: Noted Date: April '23 Drawn: SE/RH	Drawing Title: PLANNING DRAWINGS - Site Sections/Street Elevations
Job Title: Proposed Residential Development, Land East of Pilgrims Way, Roch, Pembrokeshire SA62 6BQ		R534 P-04 A