



Street Section/Elevation D-D

1:200

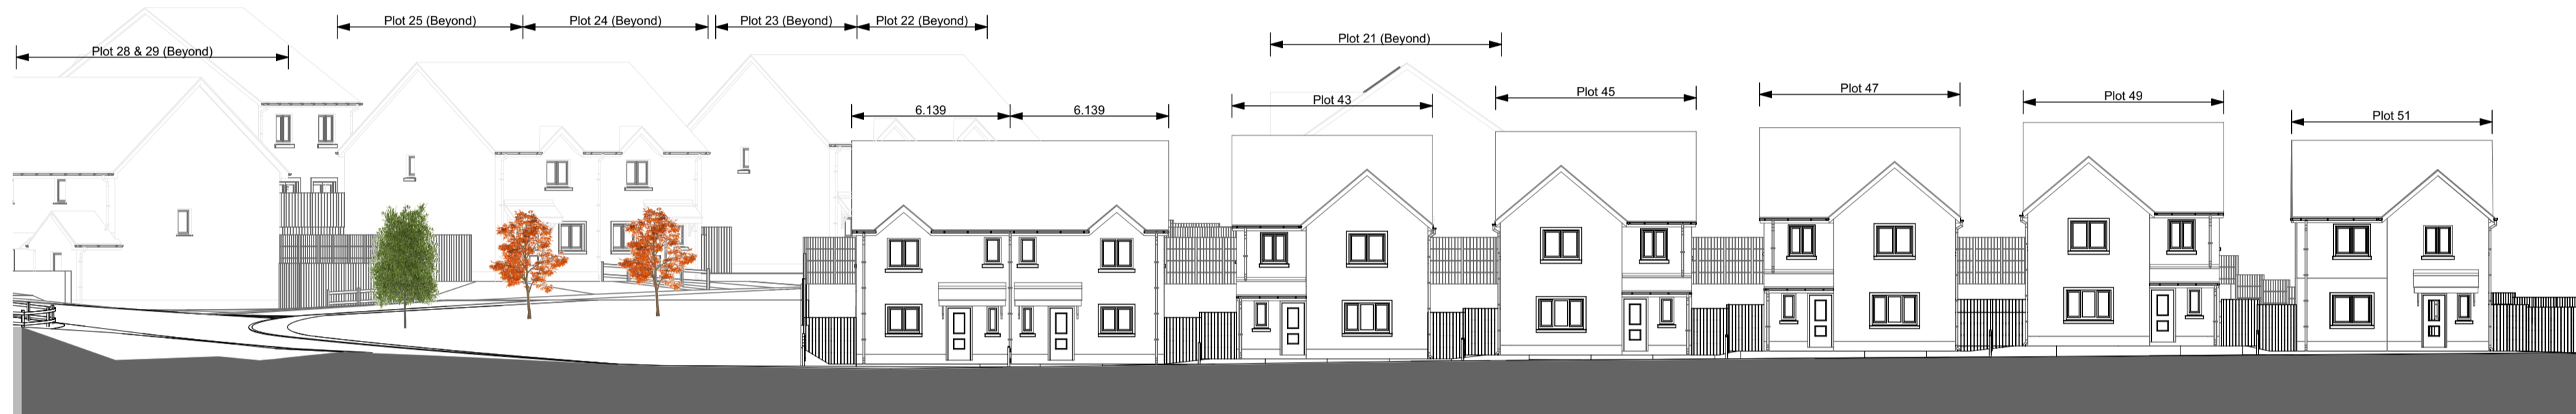

Street Section/Elevation E-E

1:200

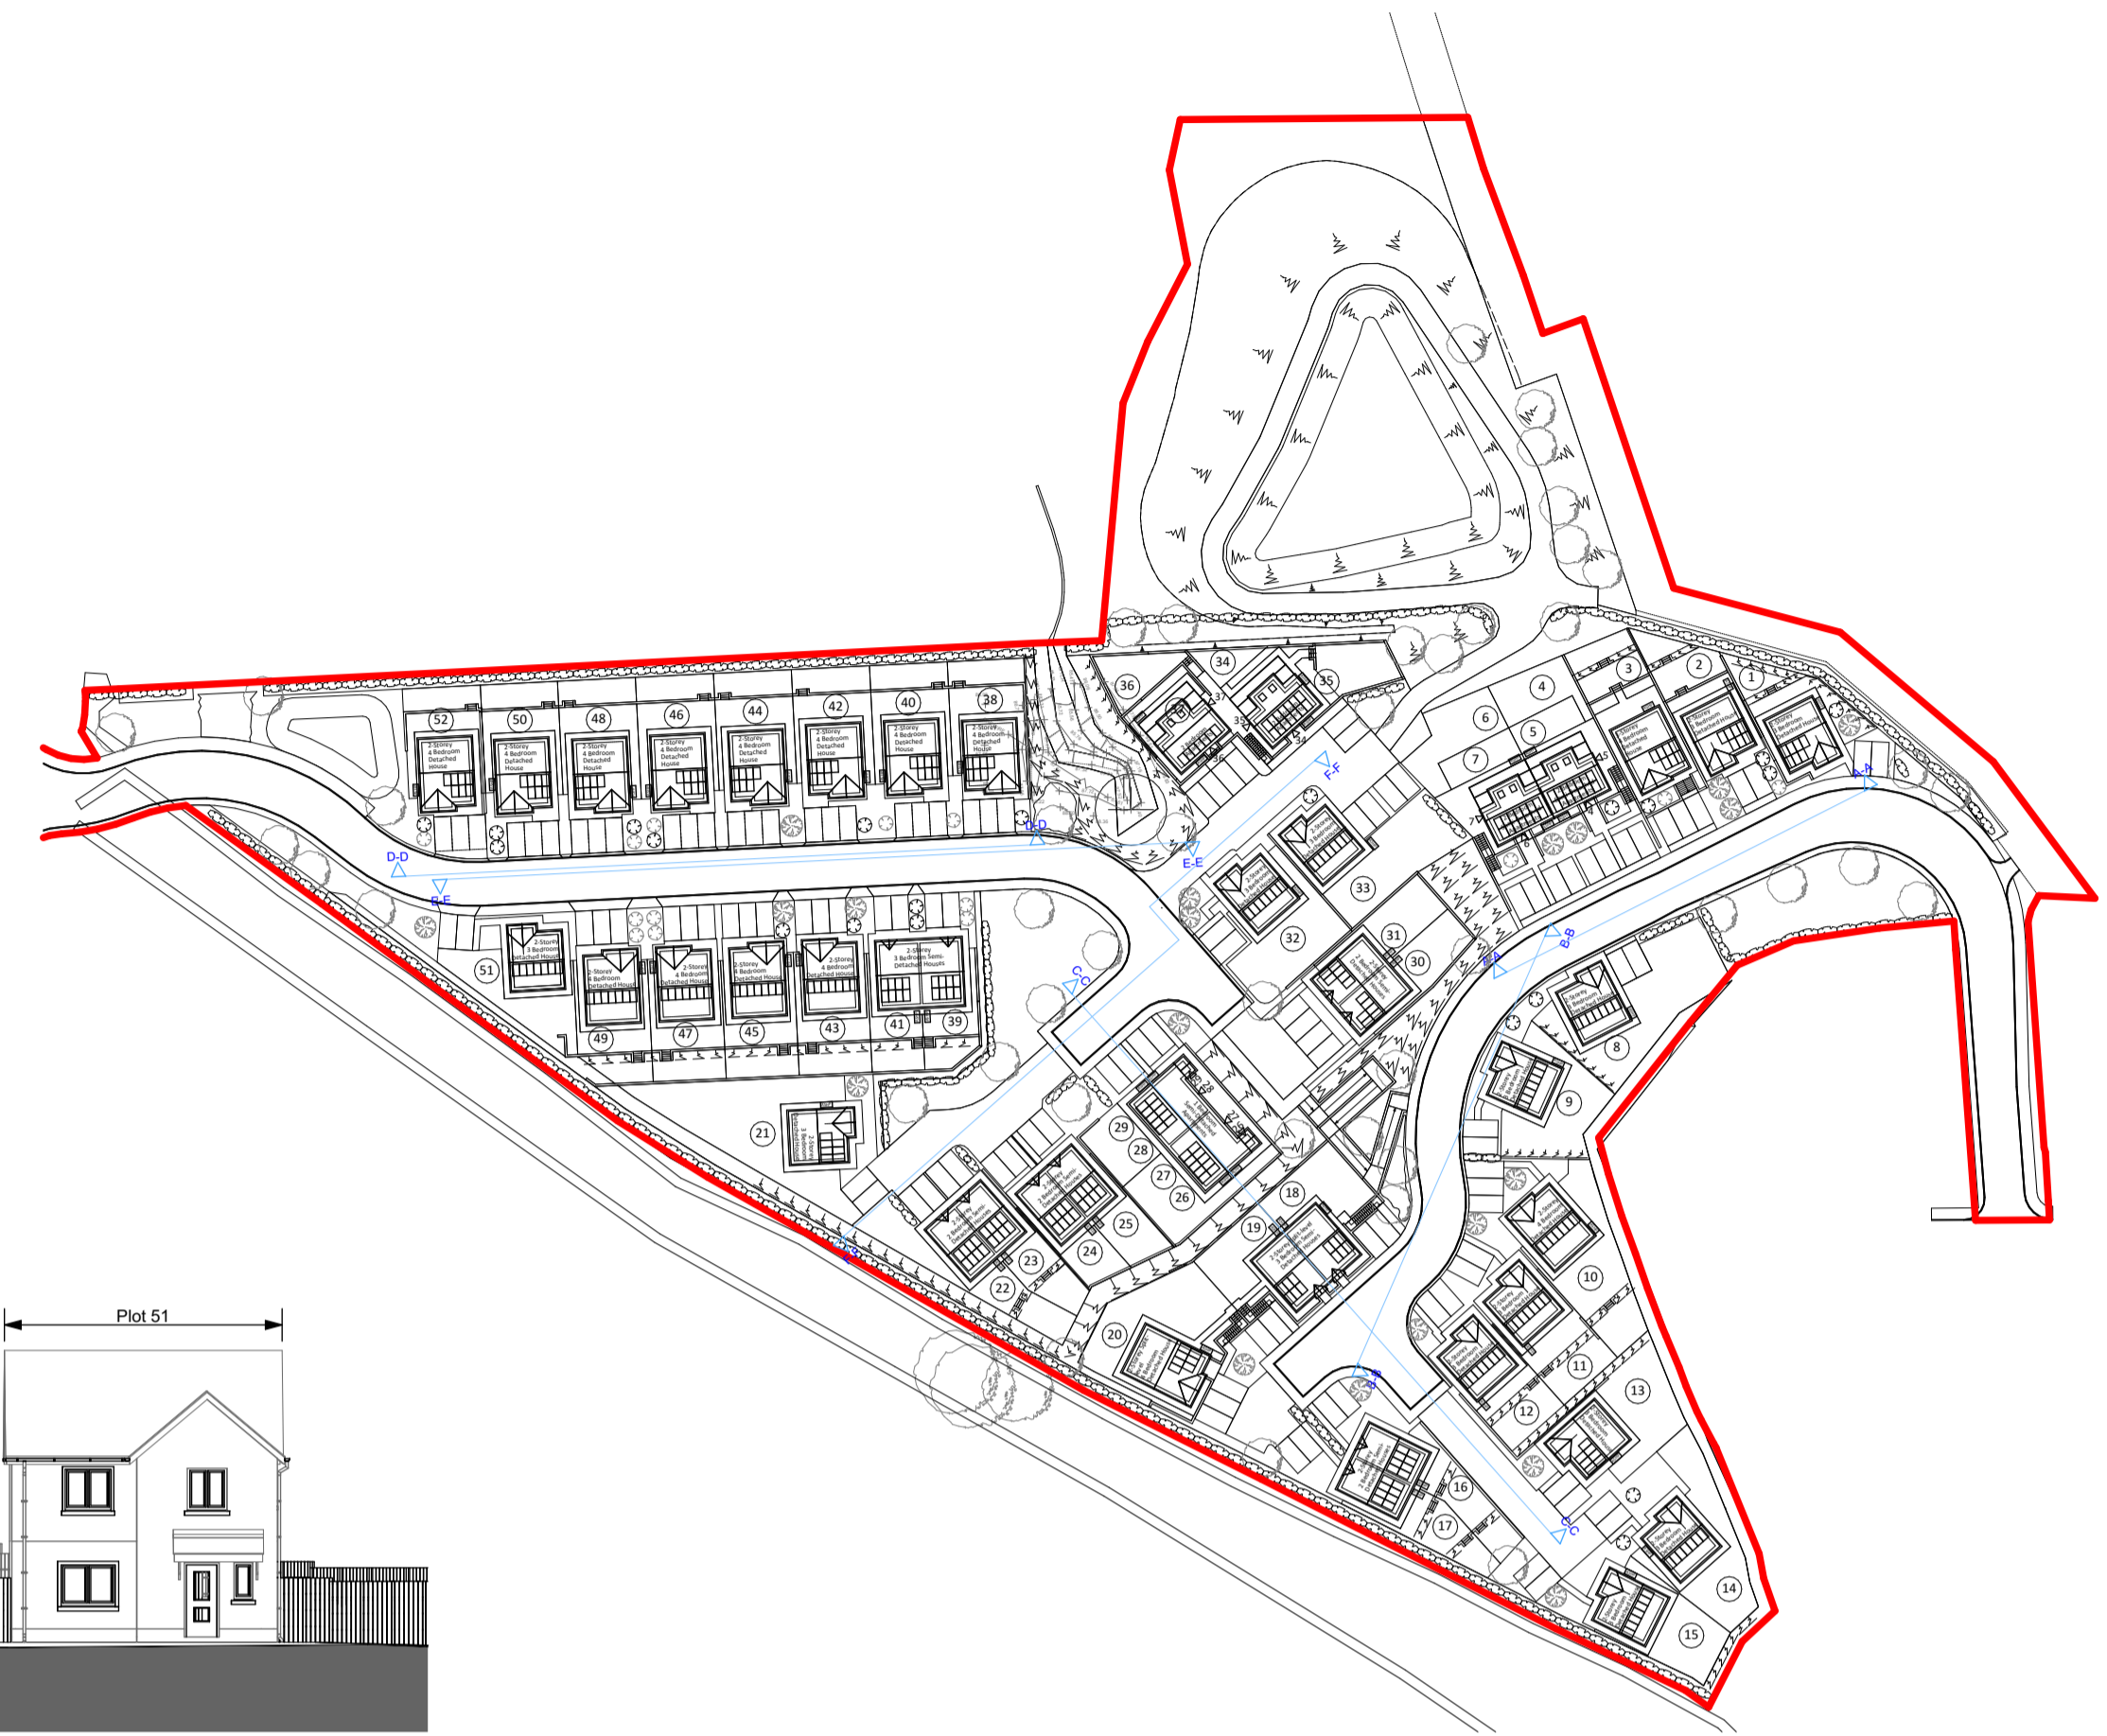

Key Plan

1:1000



Street Section/Elevation F-F

1:200

Revision:	Date:	By:	Notes:
Revision A - General Updates	4th May 2023	SE/RH	

16 Main Street,  
Fishguard,  
Pembrokeshire,  
SA62 9HJ  
01348 435004/06  
design@rlharchitectural.com  
www.rlharchitectural.com

Client: WAKEFIELD DEVELOPMENTS PEMBROKESHIRE LIMITED	Scale: Noted Date: April '23 Drawn: SE/RH	Drawing Title: PLANNING DRAWINGS - Site Sections/Street Elevations
Job Title: Proposed Residential Development, Land East of Pilgrims Way, Roch, Pembrokeshire SA62 6BQ		<b>R534 P-05 A</b>