



View 1

NTS



View 4

NTS




View 6

NTS



View 2

NTS

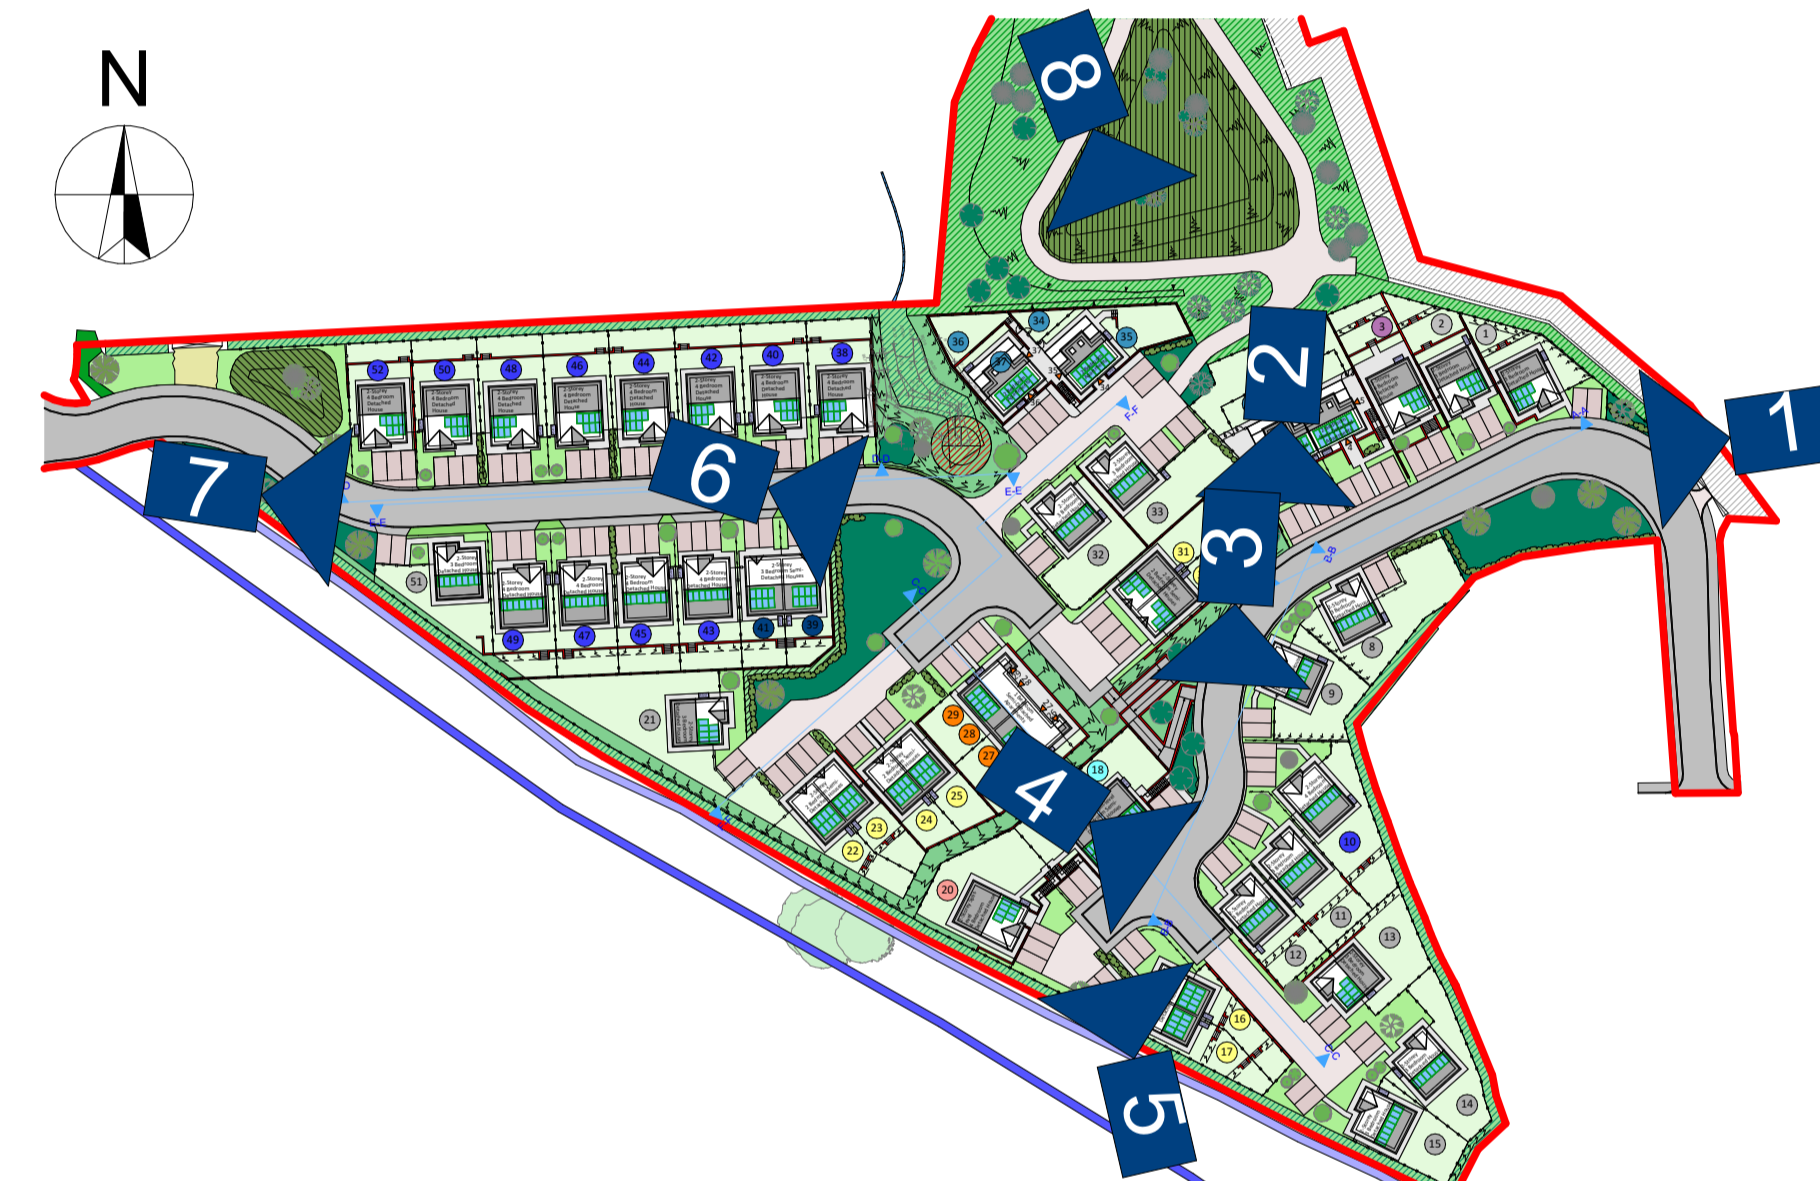

Map Key

1:1250



View 7

NTS



View 3

NTS



View 5

NTS



View 8

NTS

Revision:	Date:	By:	Notes:

16 Main Street,
Fishguard,
Pembrokeshire,
SA65 9HJ
01348 435004/06
design@rlharchitectural.com
www.rlharchitectural.com

Client: WAKEFIELD DEVELOPMENTS PEMBROKESHIRE LIMITED	Scale: Noted Date: April '23 Drawn: SE/RH	Drawing Title: PLANNING DRAWINGS - 3D Views & Map Key
Job Title: Proposed Residential Development, Land East of Pilgrims Way, Roch, Pembrokeshire SA62 6BQ		R534 P-06