



Phase 2 Development, Land North of Bay View Terrace,
Dinas Cross, Newport, Pembrokeshire.

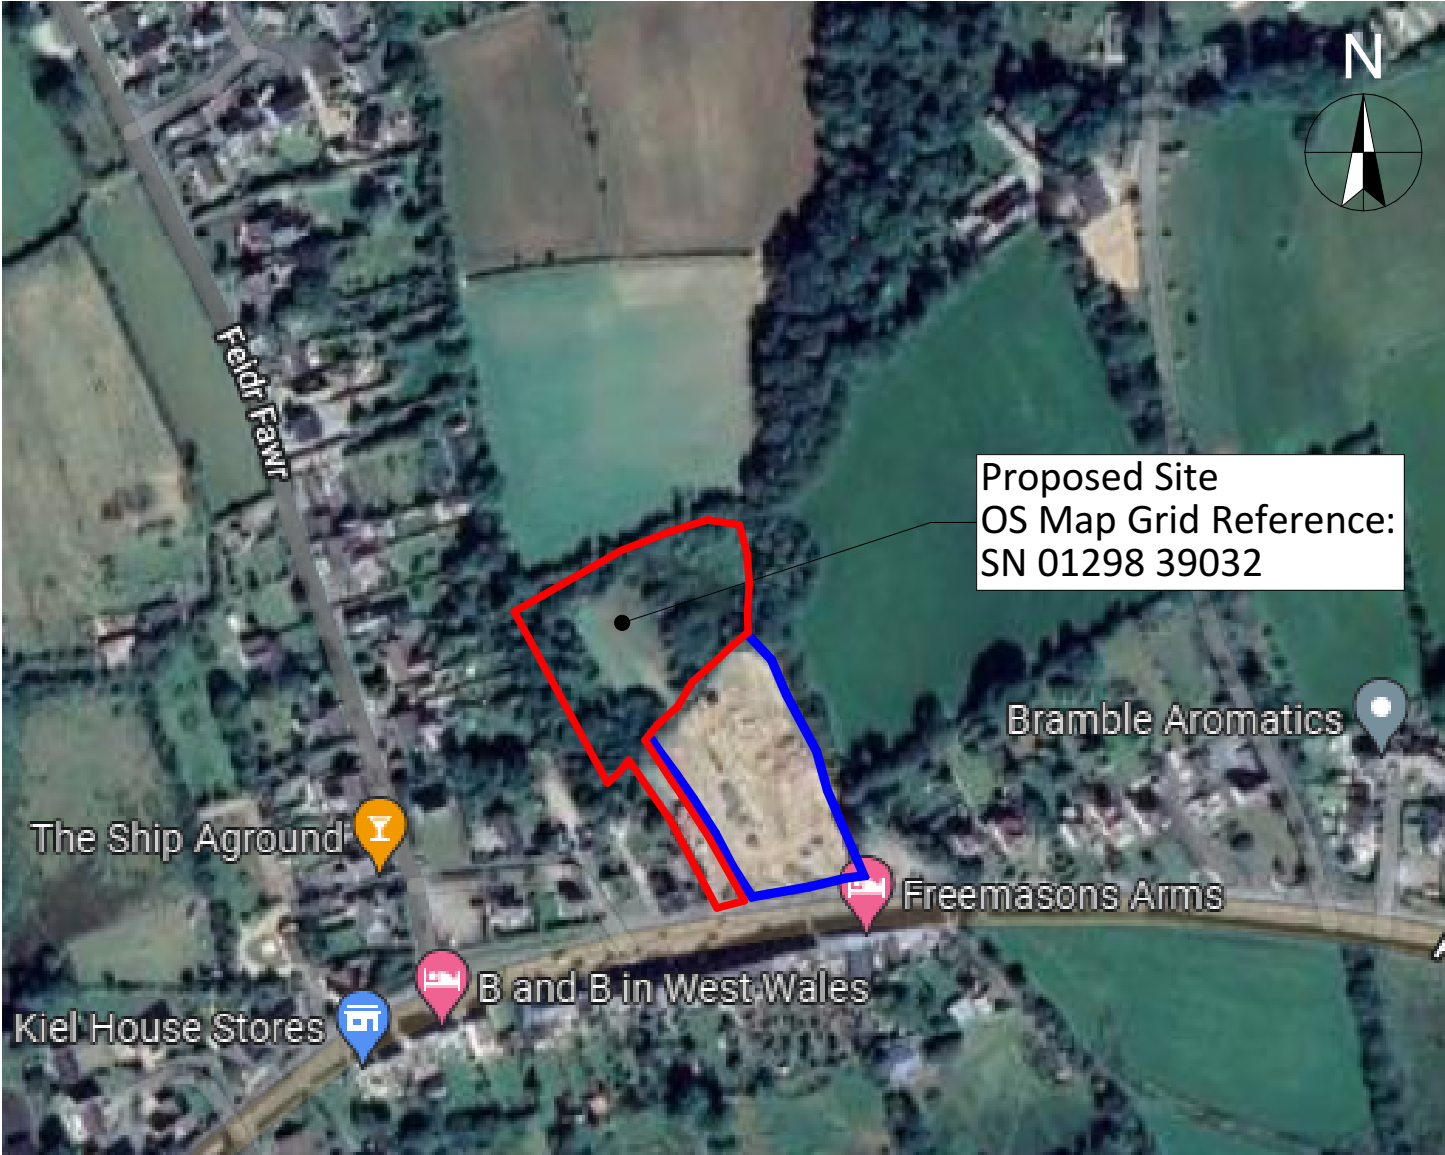


Aerial View

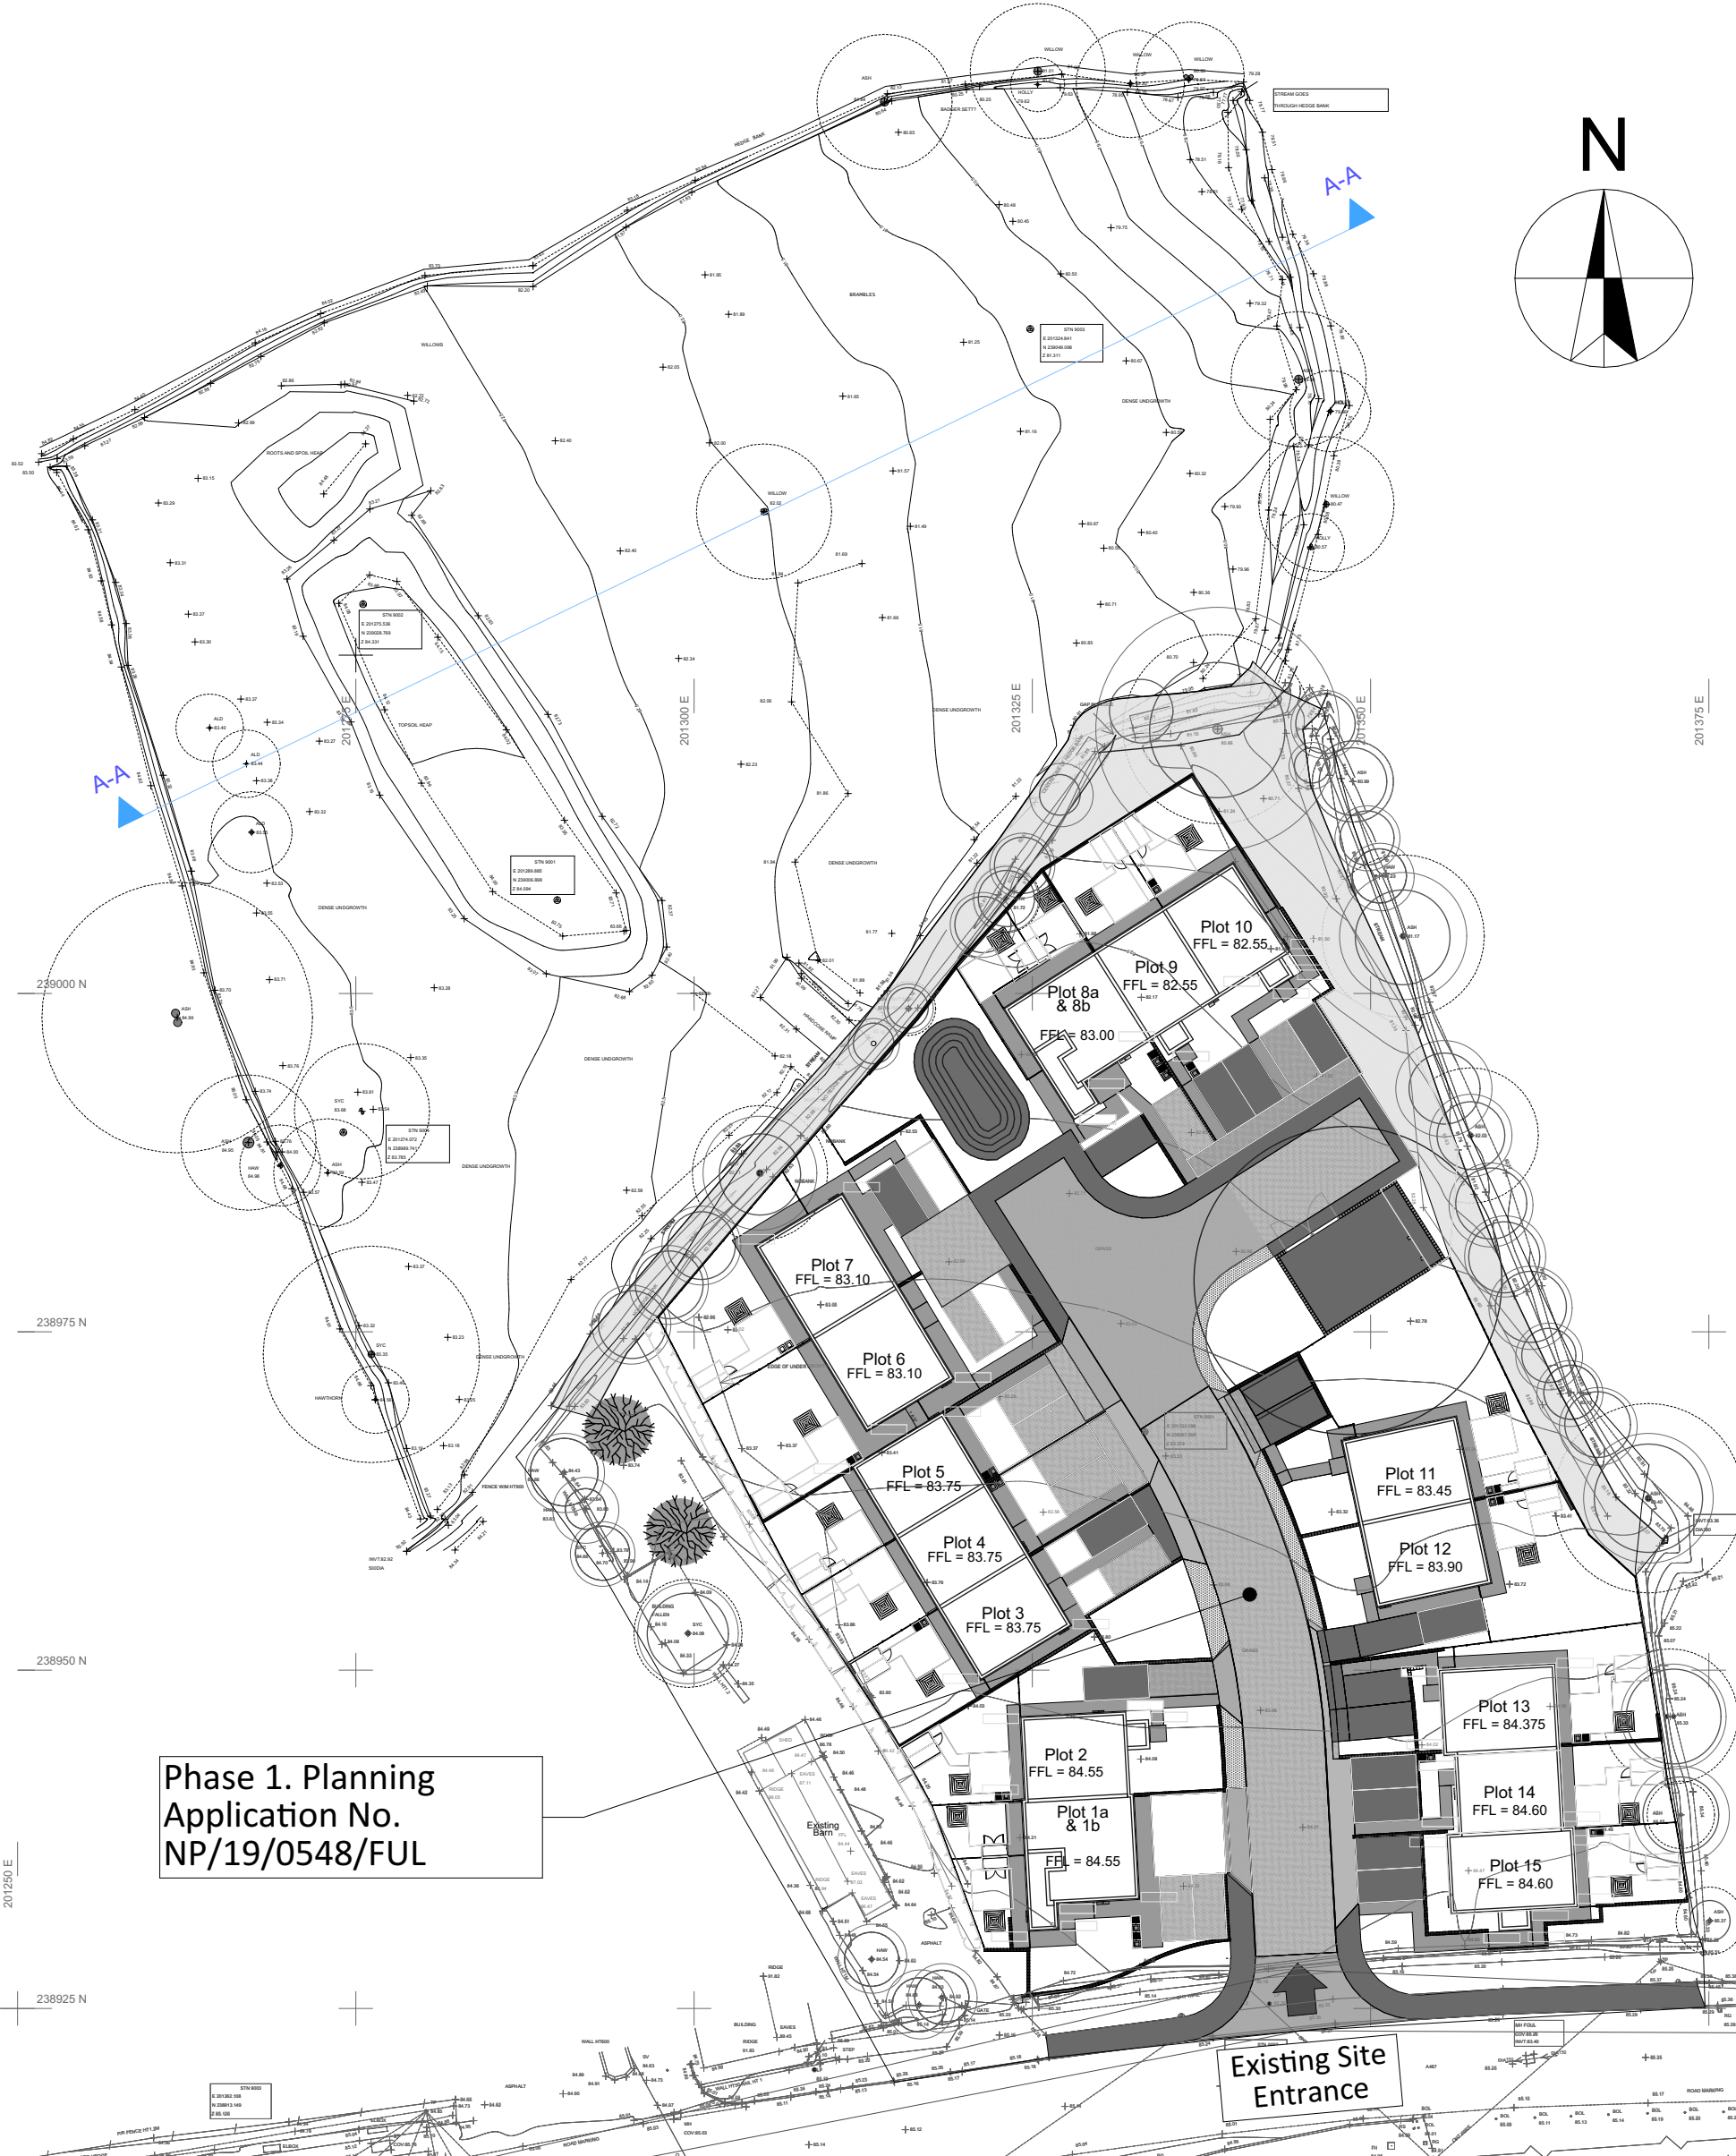


Phase 1. Planning
Application No.
NP/19/0548/FUL

Existing Site
Entrance

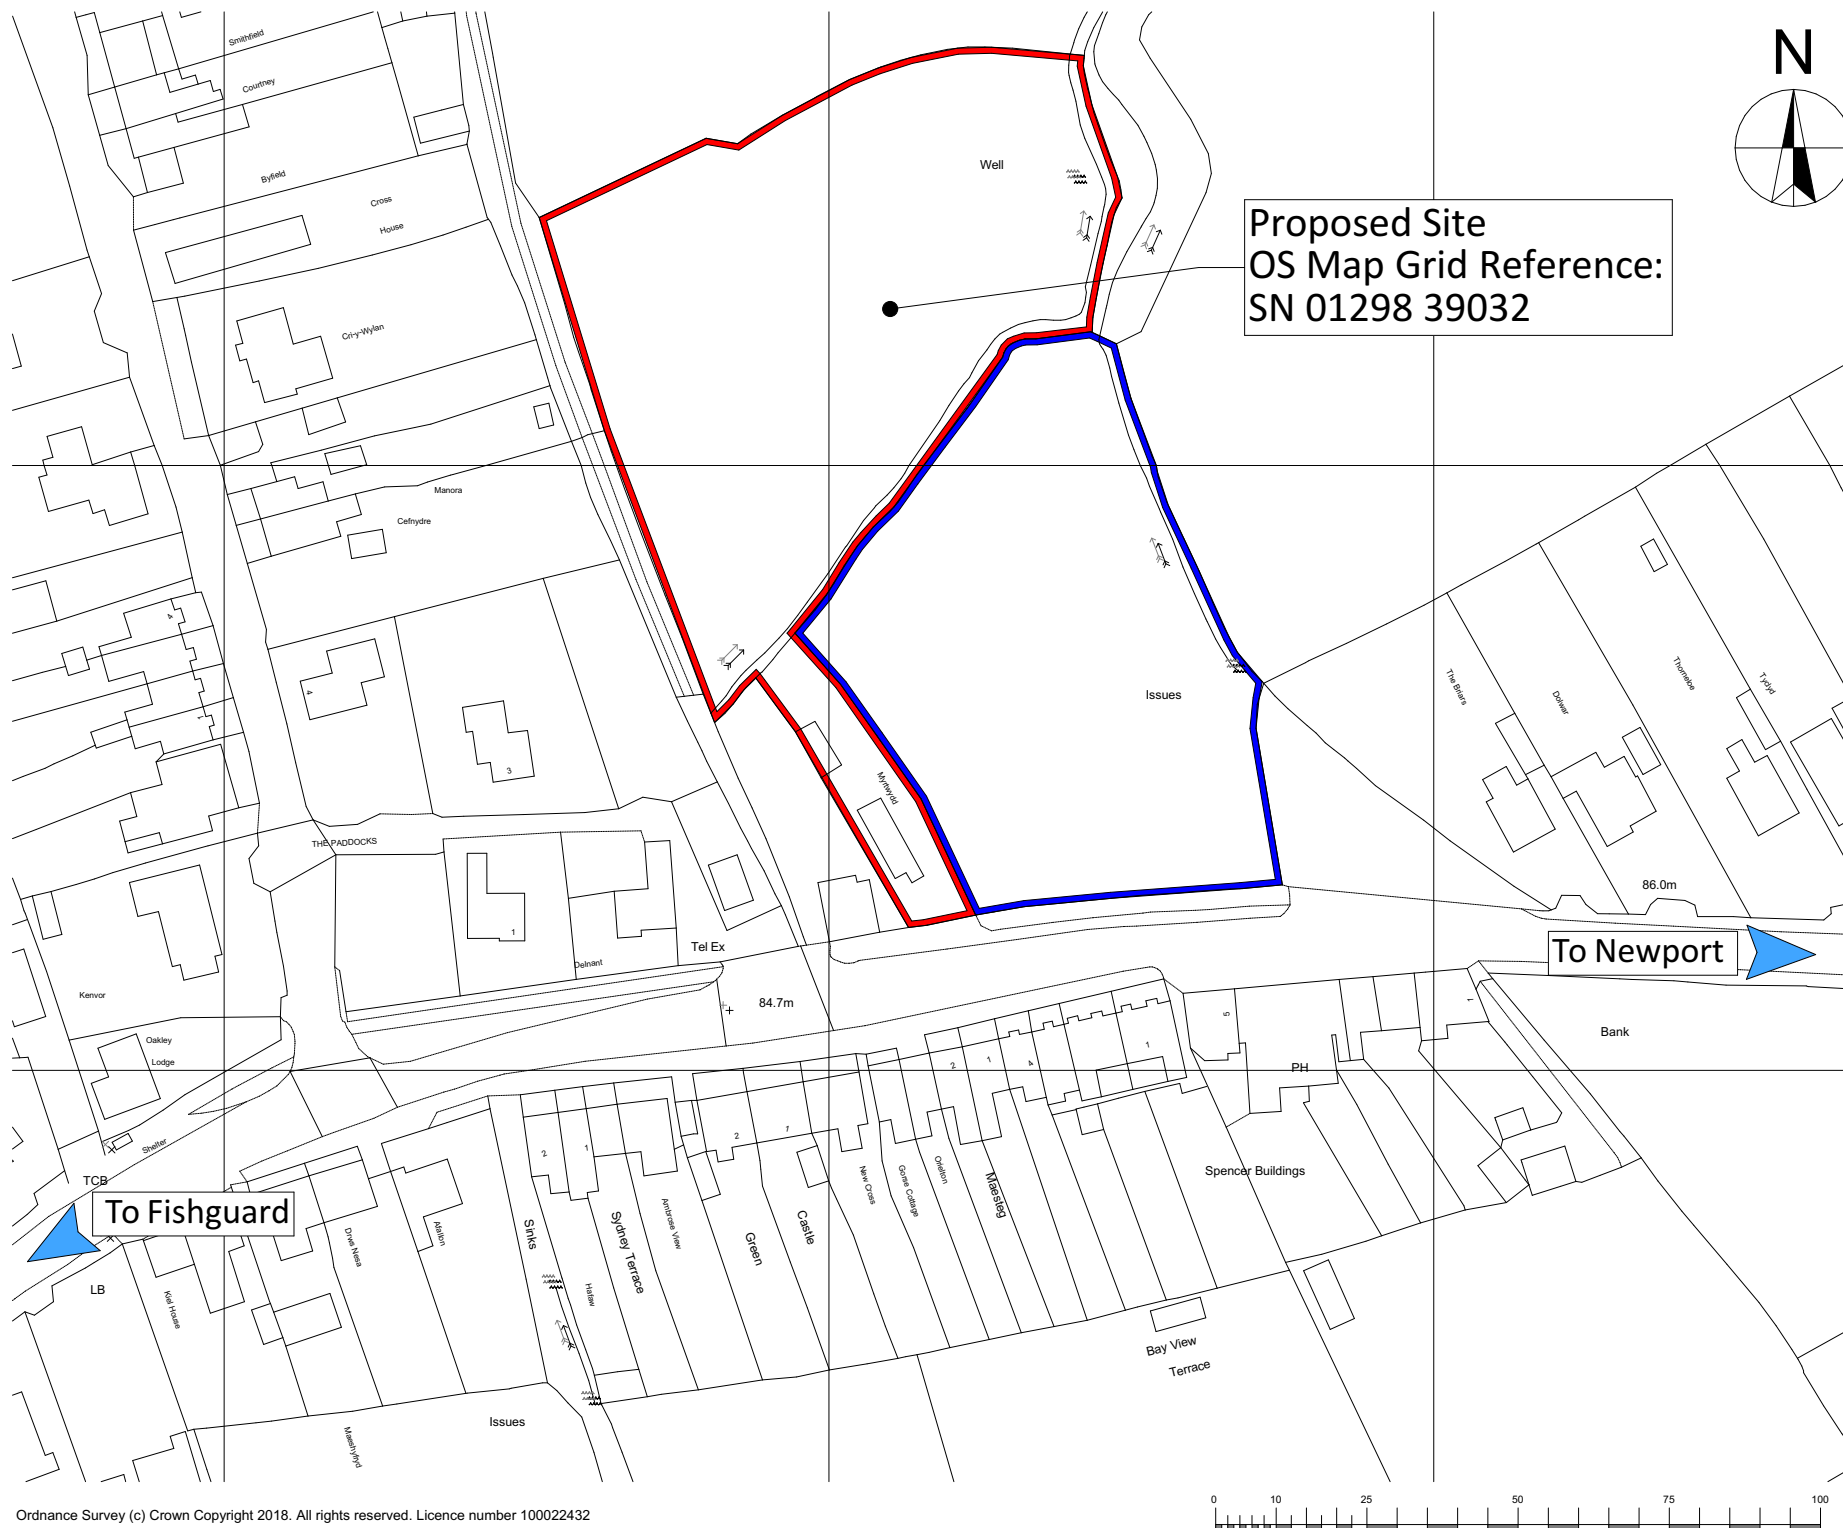


Proposed Site
OS Map Grid Reference:
SN 01298 39032

Site Location Plan
1:1250

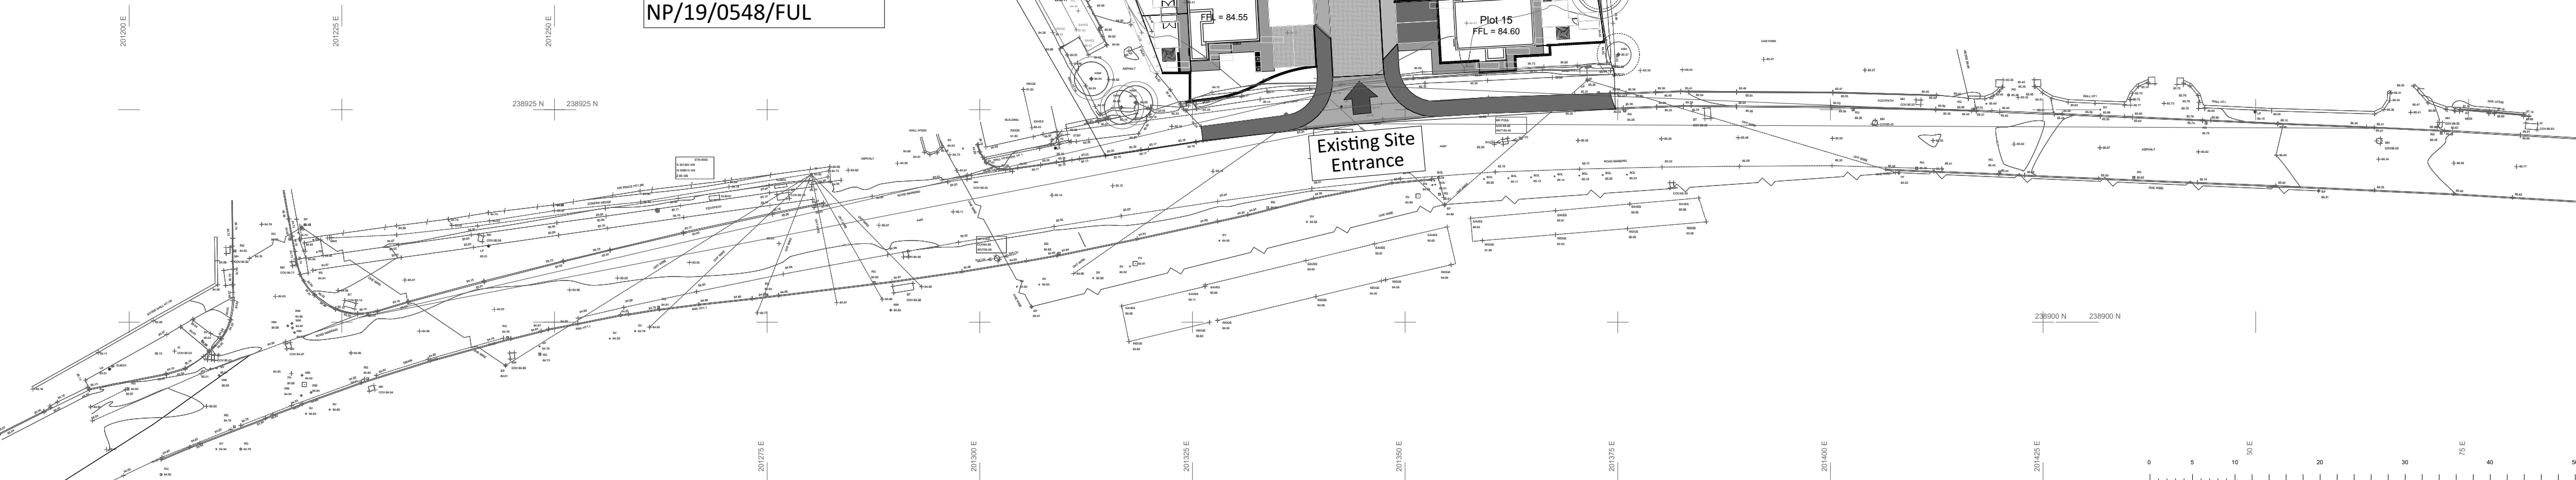

Topographical Survey
1:500

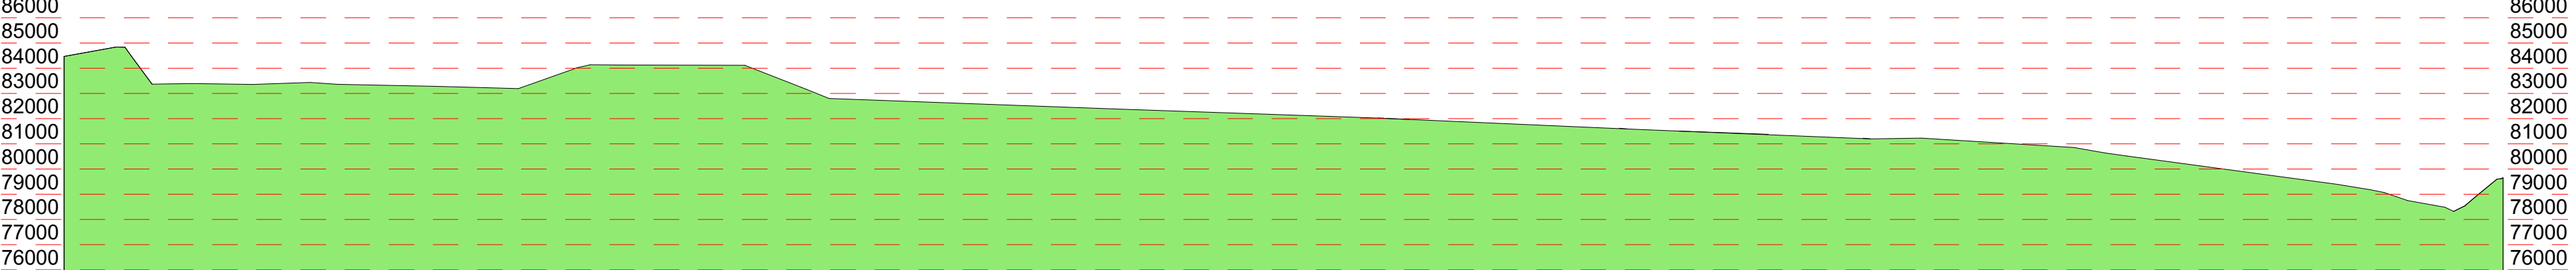

Existing Site Section A-A
1:200

Revision:	Date:	By:	Notes: