


Phase 2 Development, Land North of Bay View Terrace, Dinas Cross, Newport, Pembrokeshire.



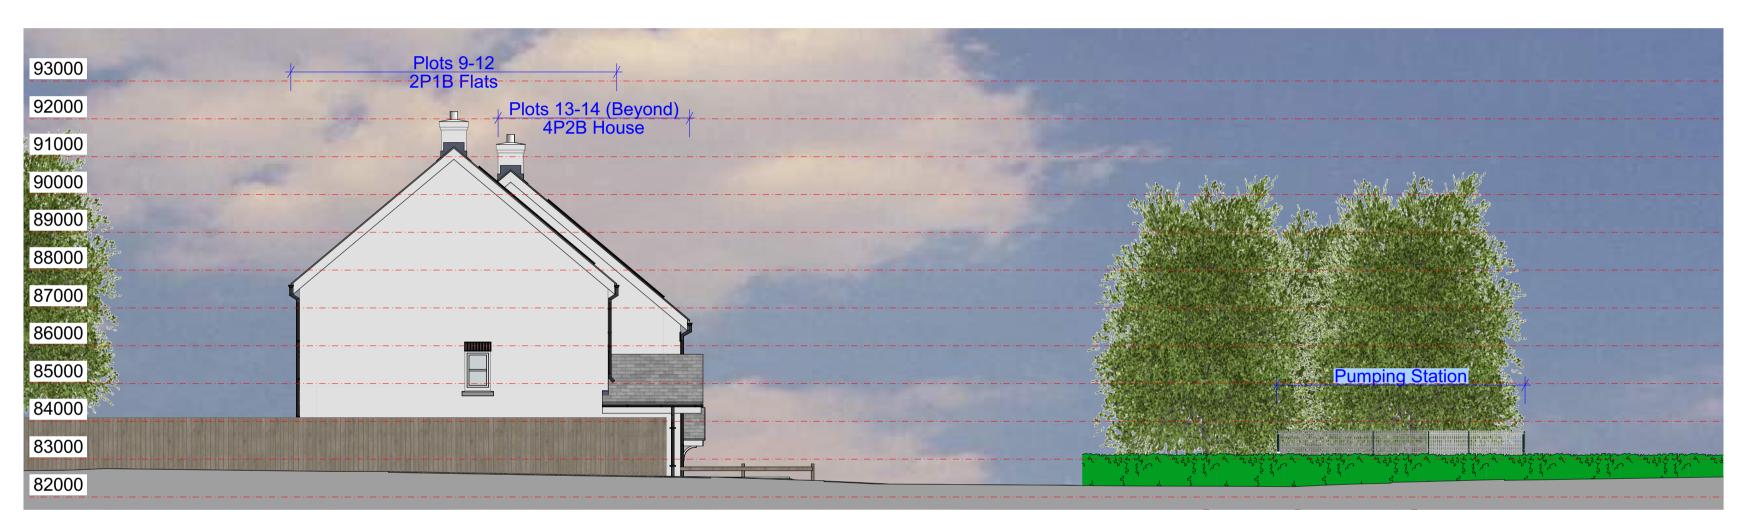

Site Section/Elevation A-A 1:100



Site Section/Elevation B-B



Site Section/Elevation C-C

Revision:

Date: By: Notes:





Client:
Tai Wales and West
Housing Association

Scale: Noted
Date: Oct '22
Drawn: SE/RH

Job Title:
Phase 2 Development, Land North of Bay View Terrace,
Dinas Cross, Newport, Pembrokeshire.

R543 P-04

PLANNING DRAWINGS -Site Sections/Street Elevations

Drawing Title: