



Phase 2 Development, Land North of Bay View Terrace,  
Dinas Cross, Newport, Pembrokeshire.

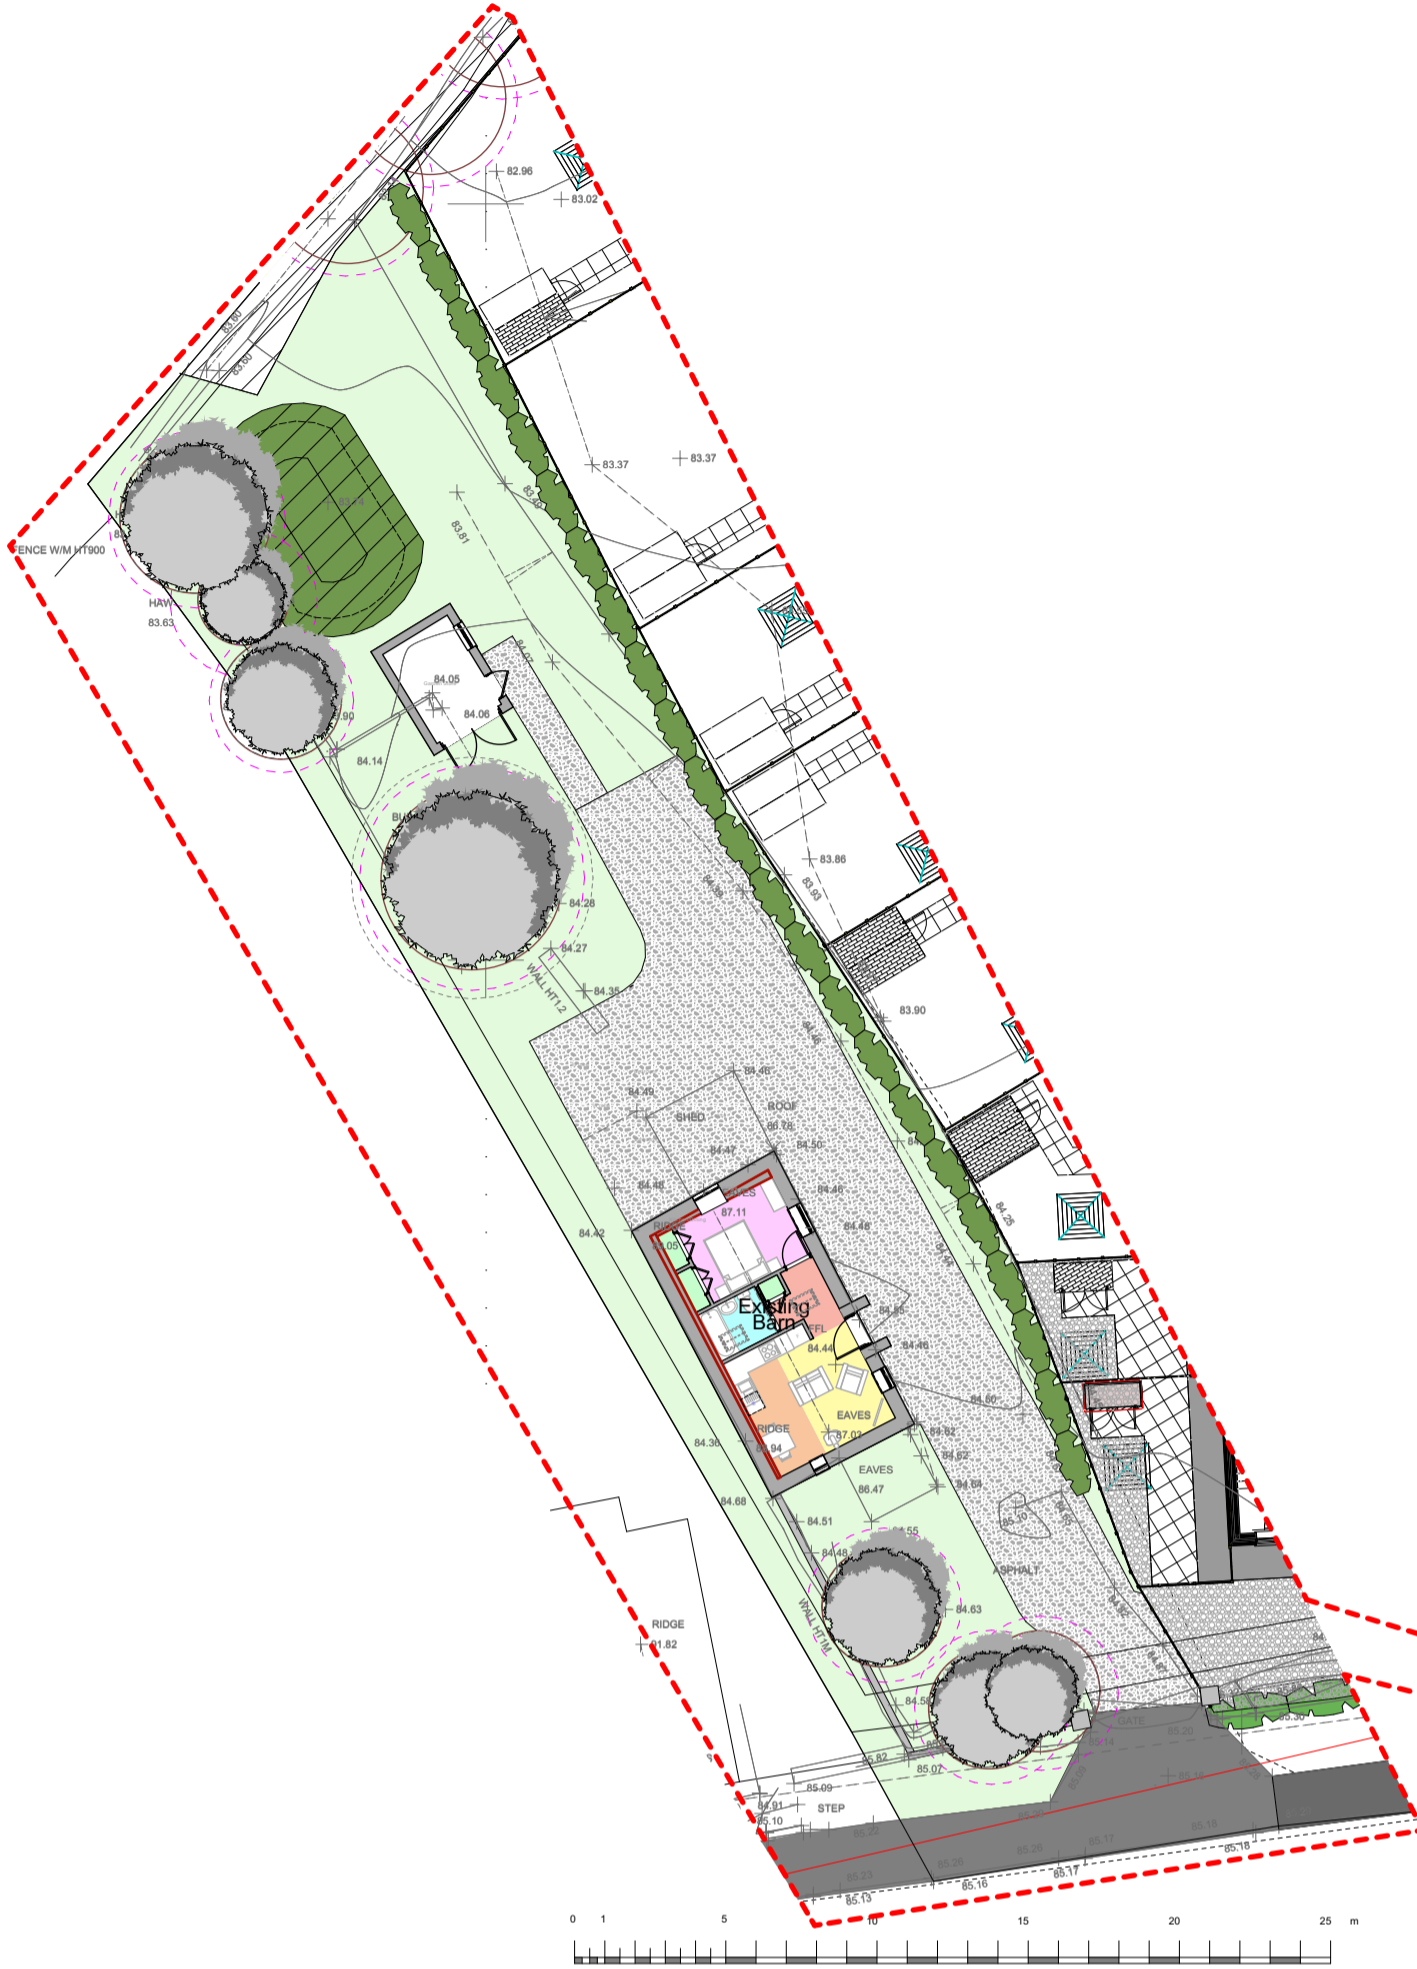

Barn Site Plan 1:250



Proposed Site Plan

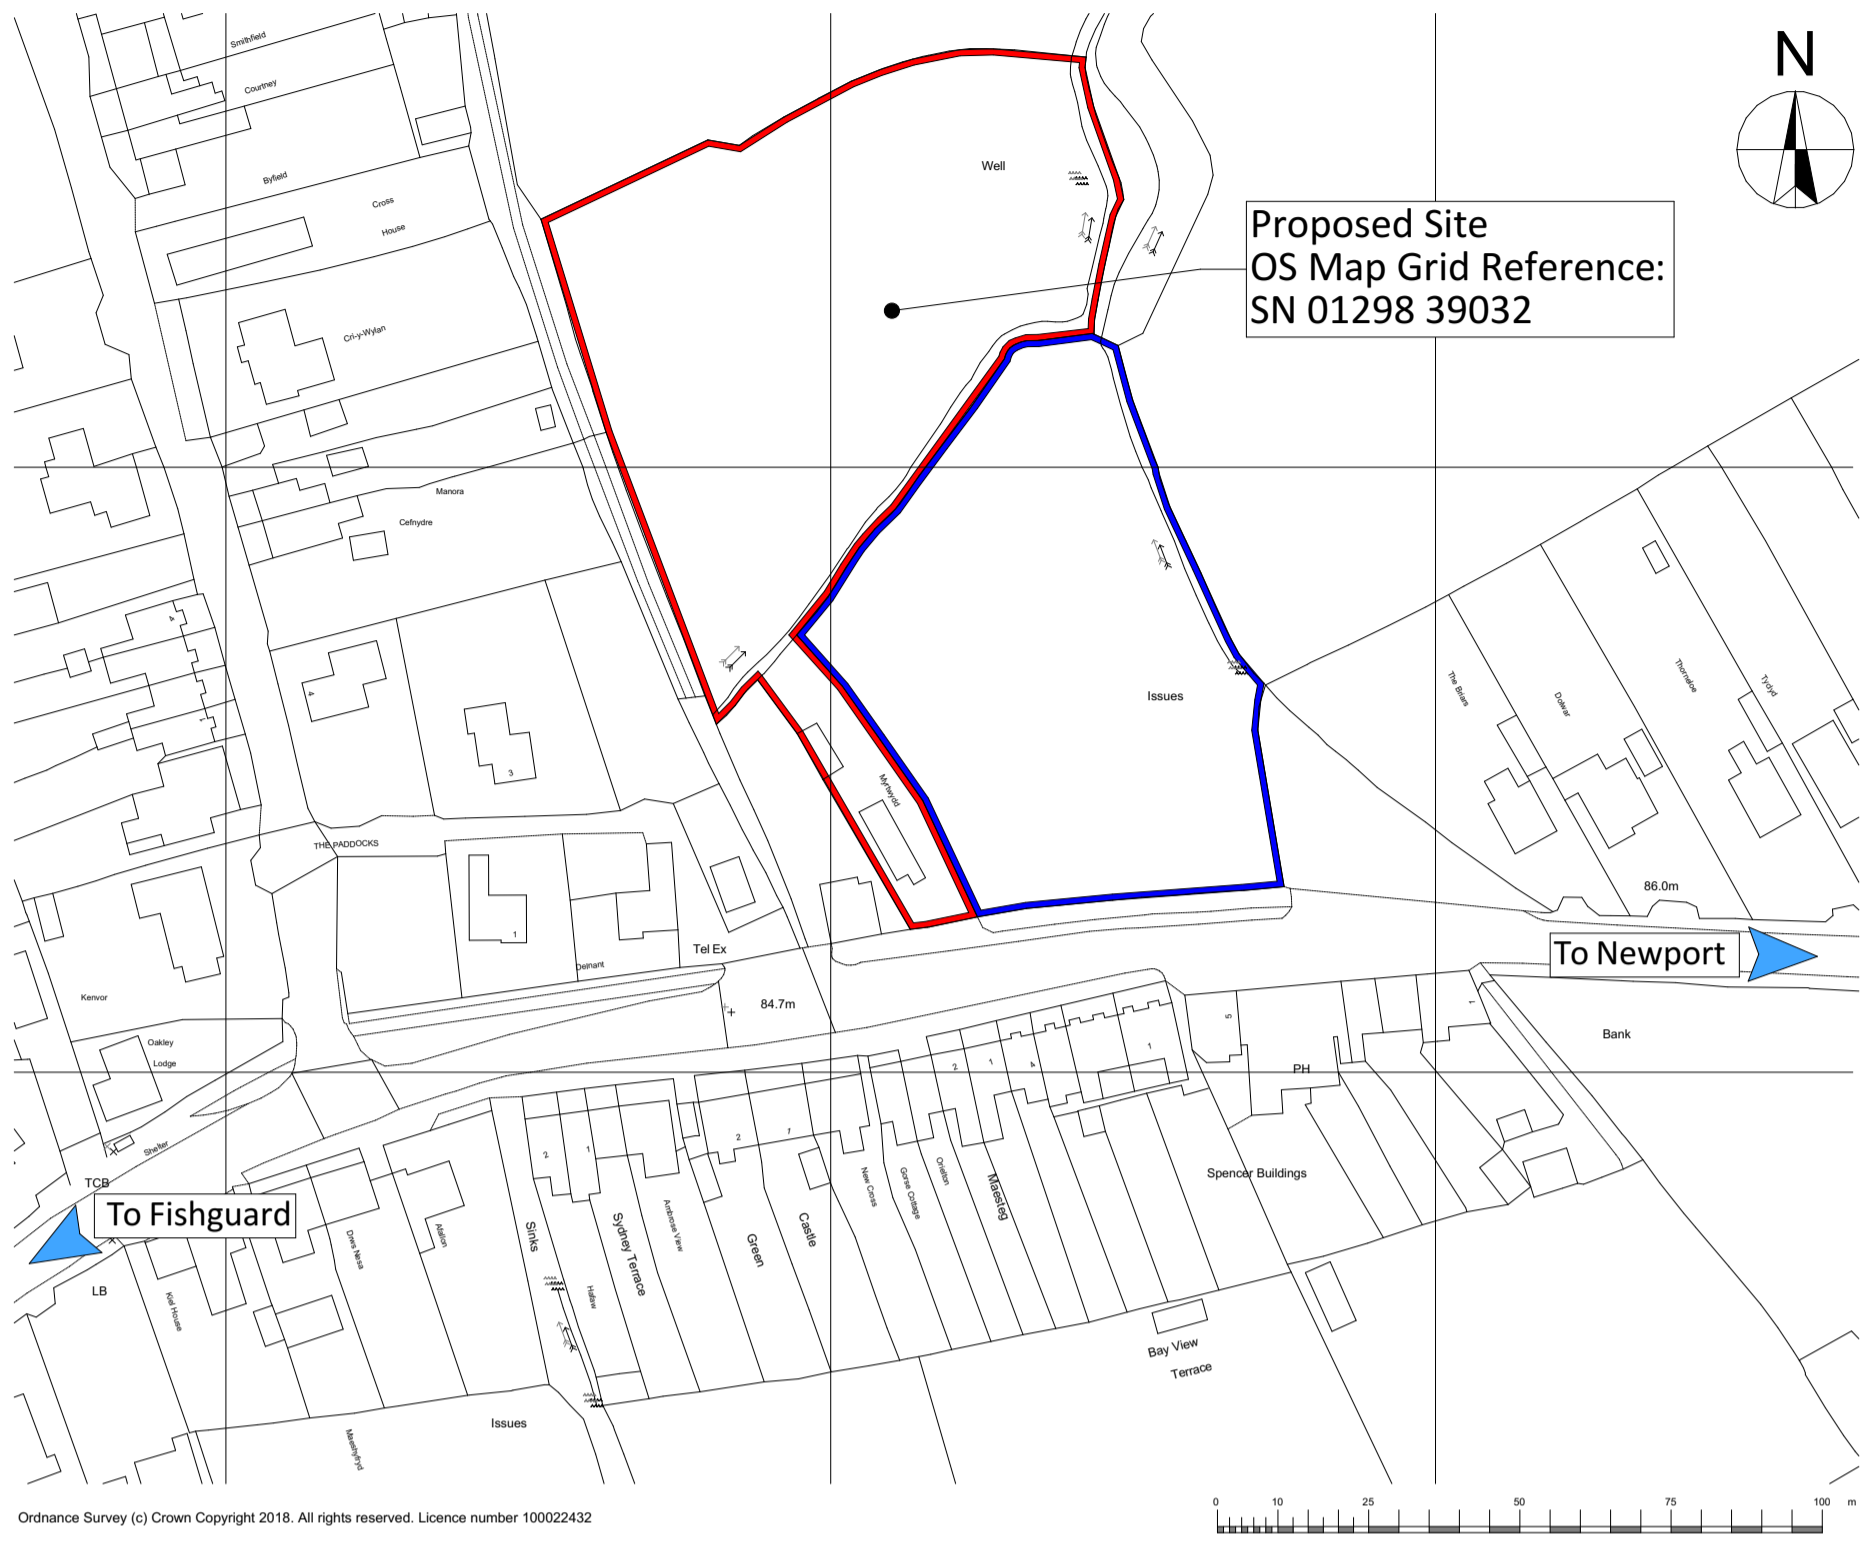

1:1250

Legend:

- Indicates Application Site Boundary
- Indicates Application Ownership

Revision:	Date:	By:	Notes: