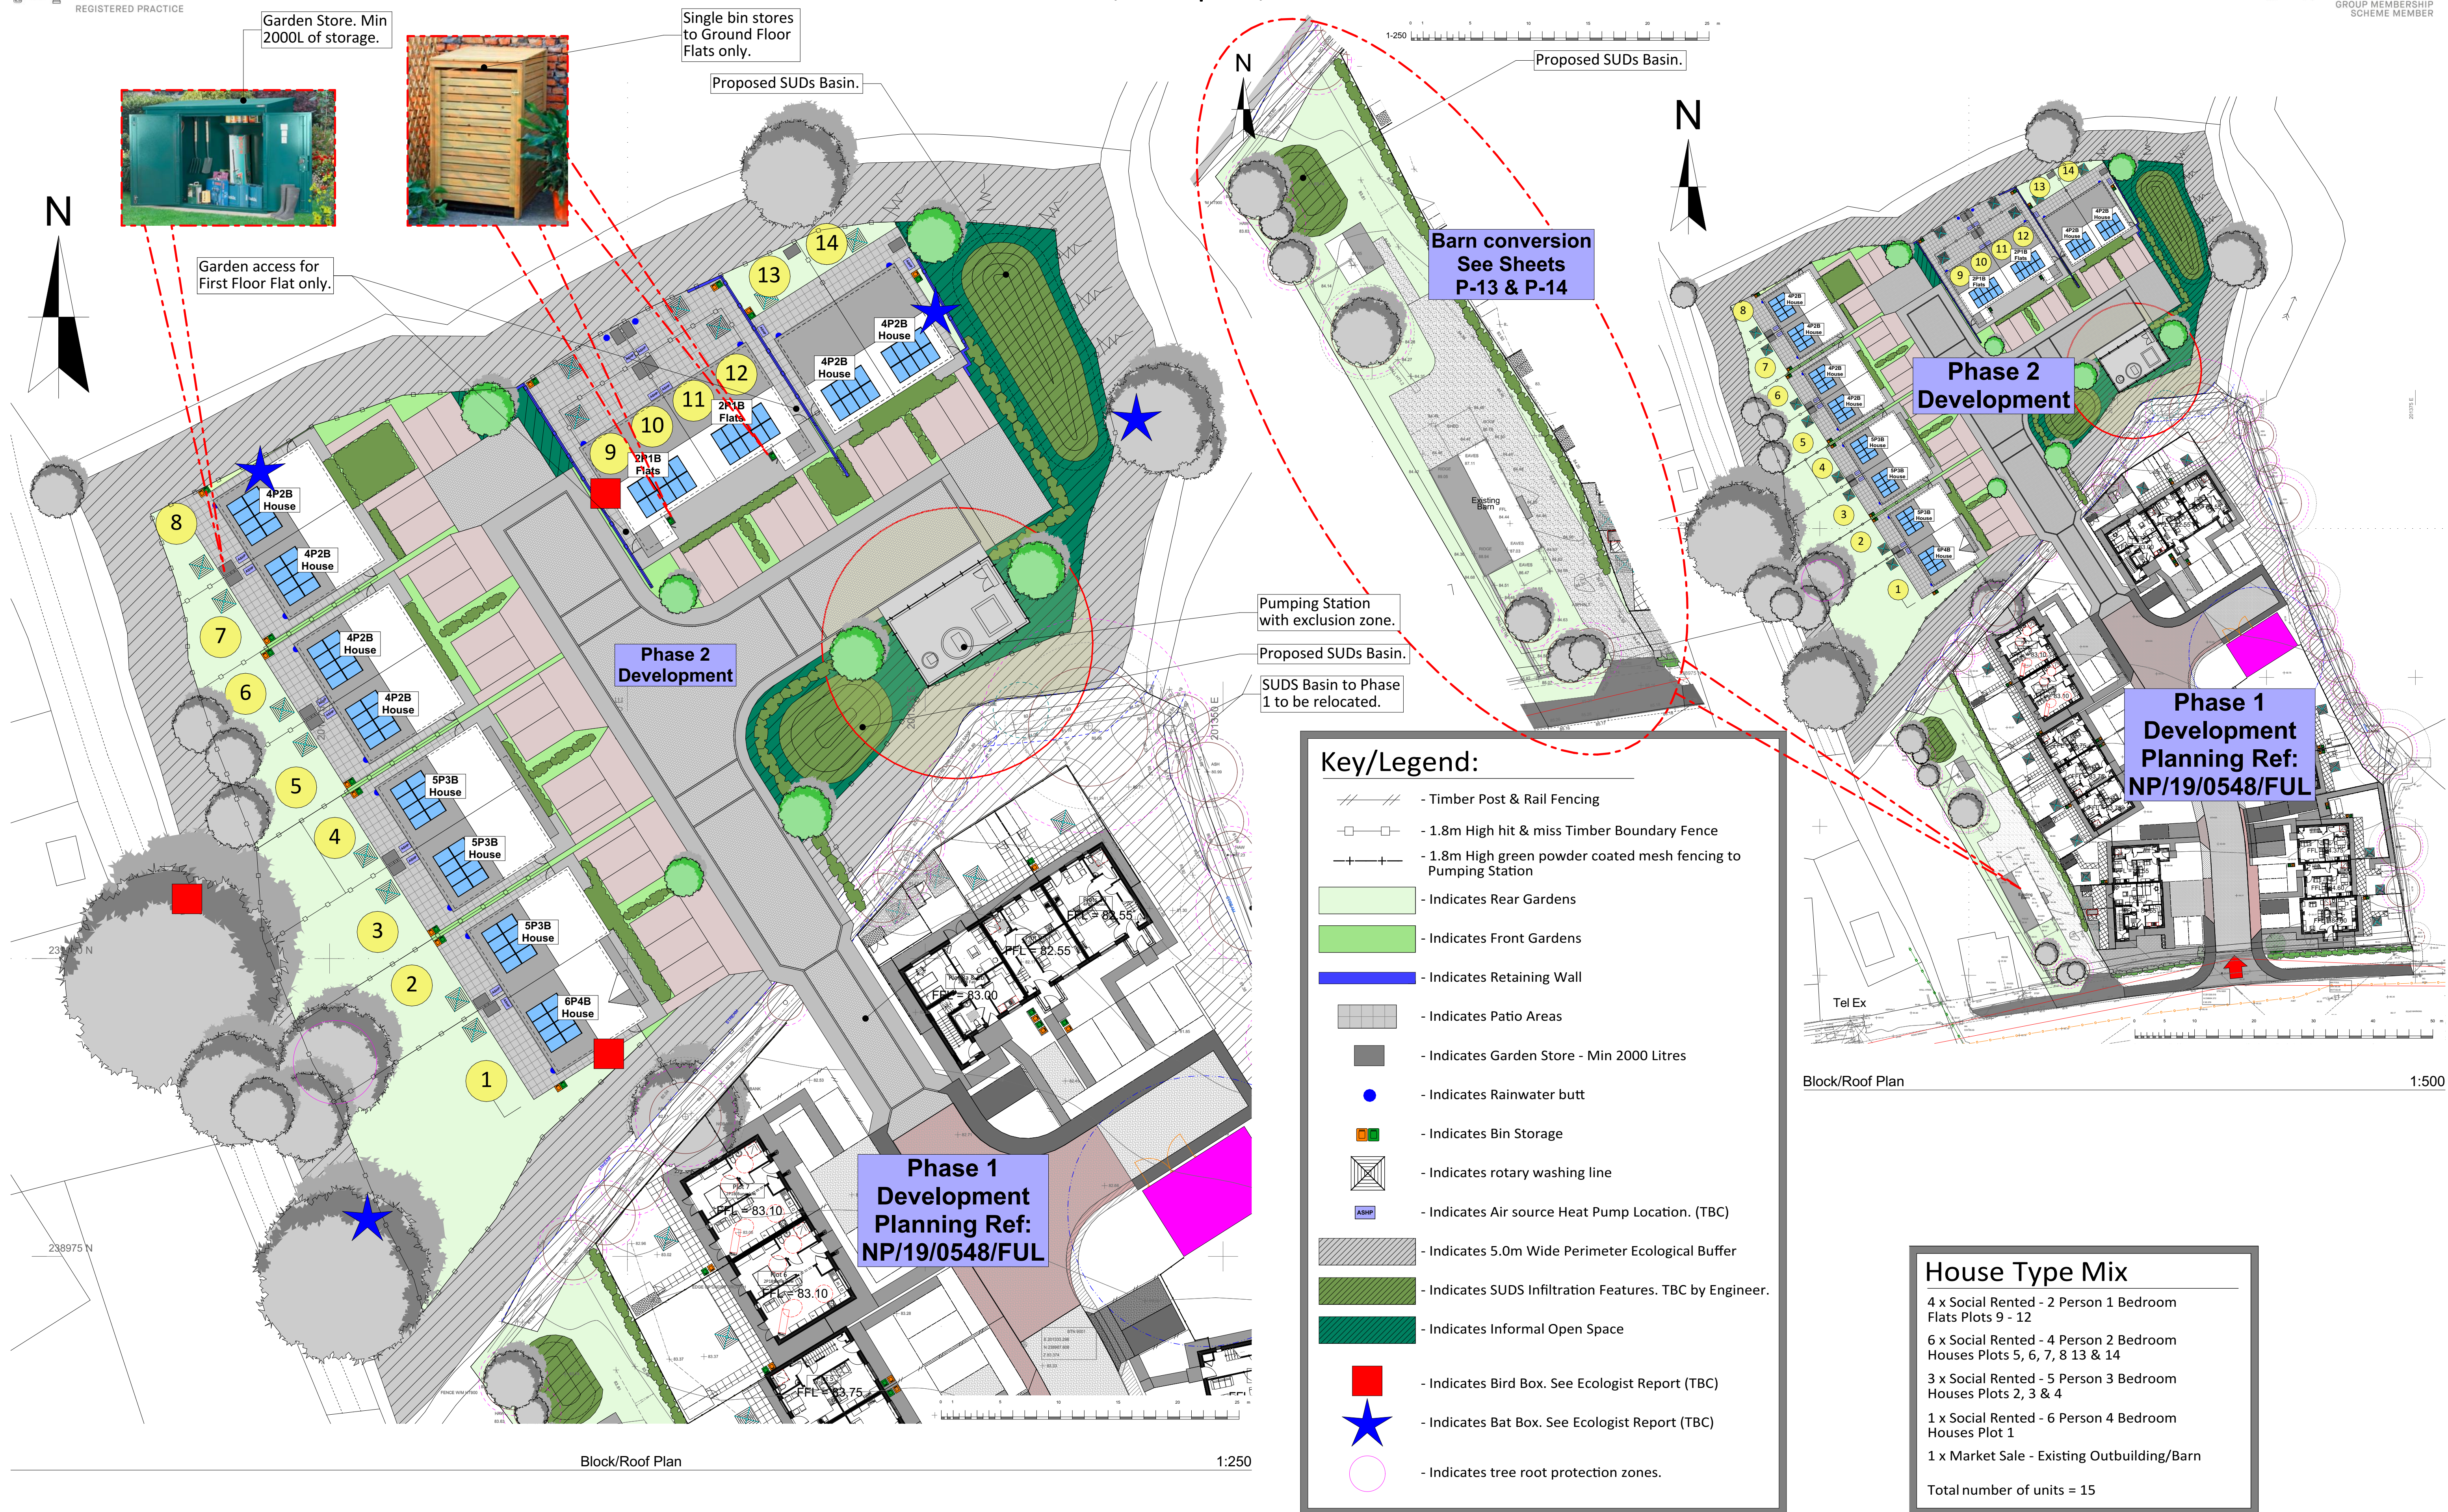


Phase 2 Development, Land North of Bay View Terrace,
Dinas Cross, Newport, Pembrokeshire.

Revision:	Date:	By:	Notes: